


APPENDIX B

Location Plans of Category 1/3 Sites

B1 - Site ref UH9.01 - Site to rear of 7 Prospect Place, Pimbo, Skelmersdale

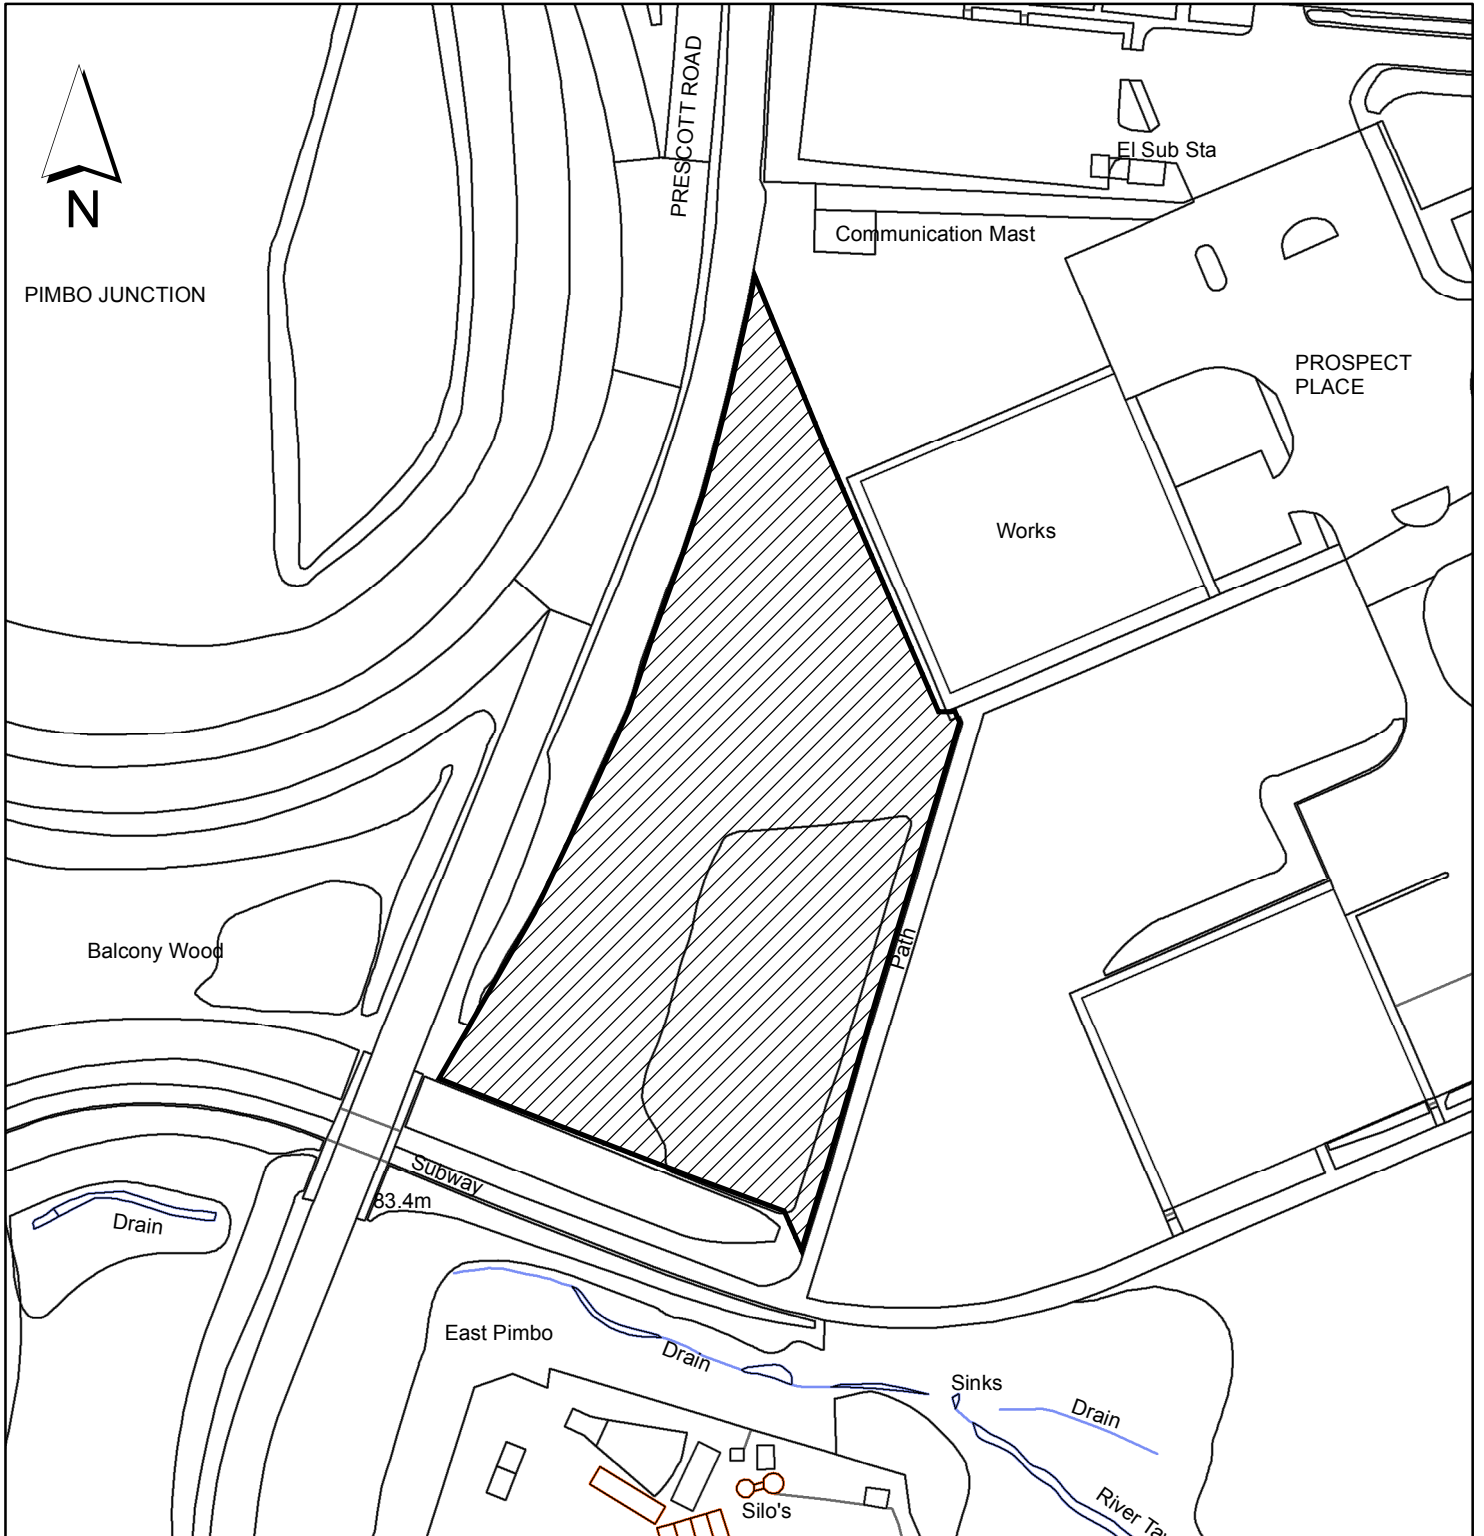

West Lancashire Borough Council

UH 9.01

28/01/2016

LANDSCAPING TO REAR OF 7 PROSPECT PLACE, PIMBO, SKELMERSDALE WN8 9QD
DEEDS C992 LA735997, C993 LA736006, C996 LA736004 & C997 LA736000

Area shown hatched black 6455 sqm


Crown Copyright. All Rights Reserved. Licence No. 100024309.

Scale 1:1,250

APPENDIX B

Location Plans of Category 1/3 Sites

B2 - Site ref UH9.02 - Site ad to 6 Prospect Place, Pimbo, Skelmersdale

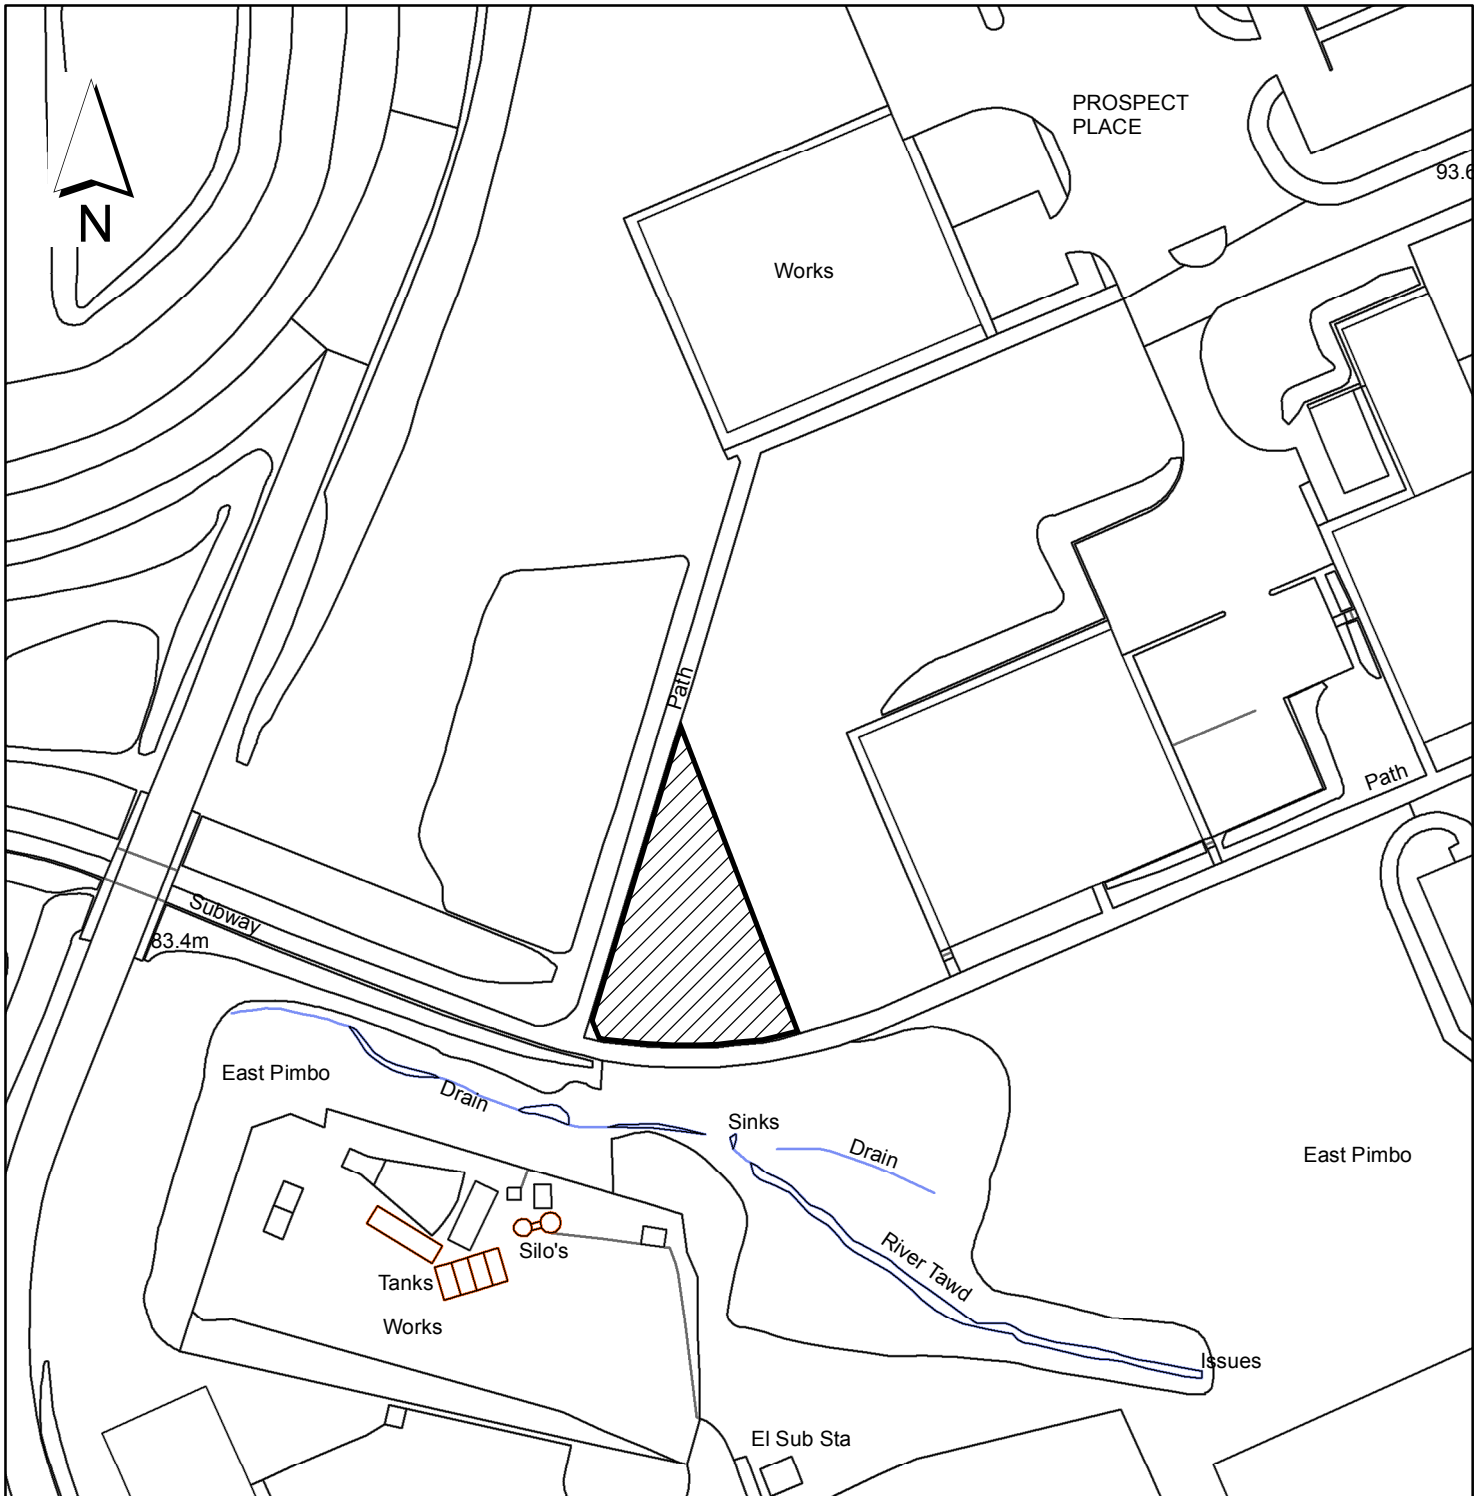

West Lancashire Borough Council

UH 9.02

27/10/2015

LANDSCAPING ADJACENT TO 6 PROSPECT PLACE, PIMBO, SKELMERSDALE WN8 9QD
DEEDS C996 LA736004 & C997 LA736000

Area shown hatched black 985 sqm

Crown Copyright. All Rights Reserved. Licence No. 100024309.

Scale 1:1,250