



PLANNING COMMITTEE


19 March 2020


(Agenda Item 7)

PLANNING APPLICATION ITEMS


LOCATION PLANS

9 Mere Brow Lane, Tarleton, PR4 6JP.

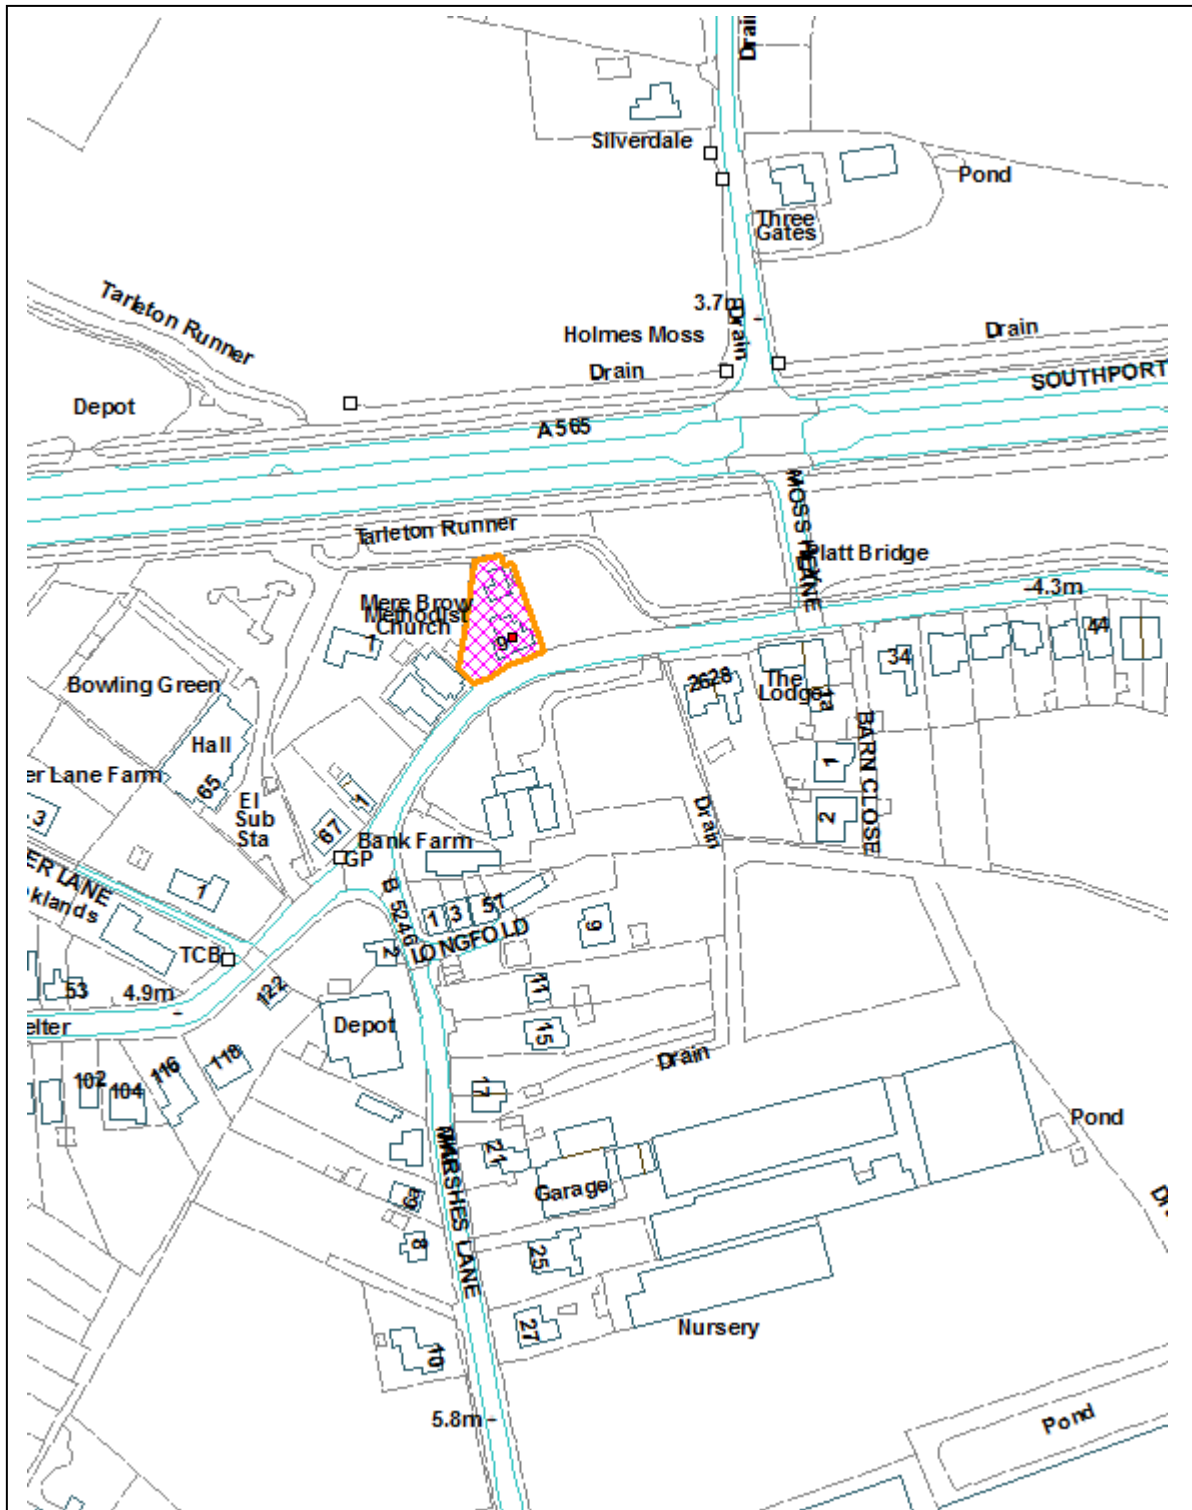


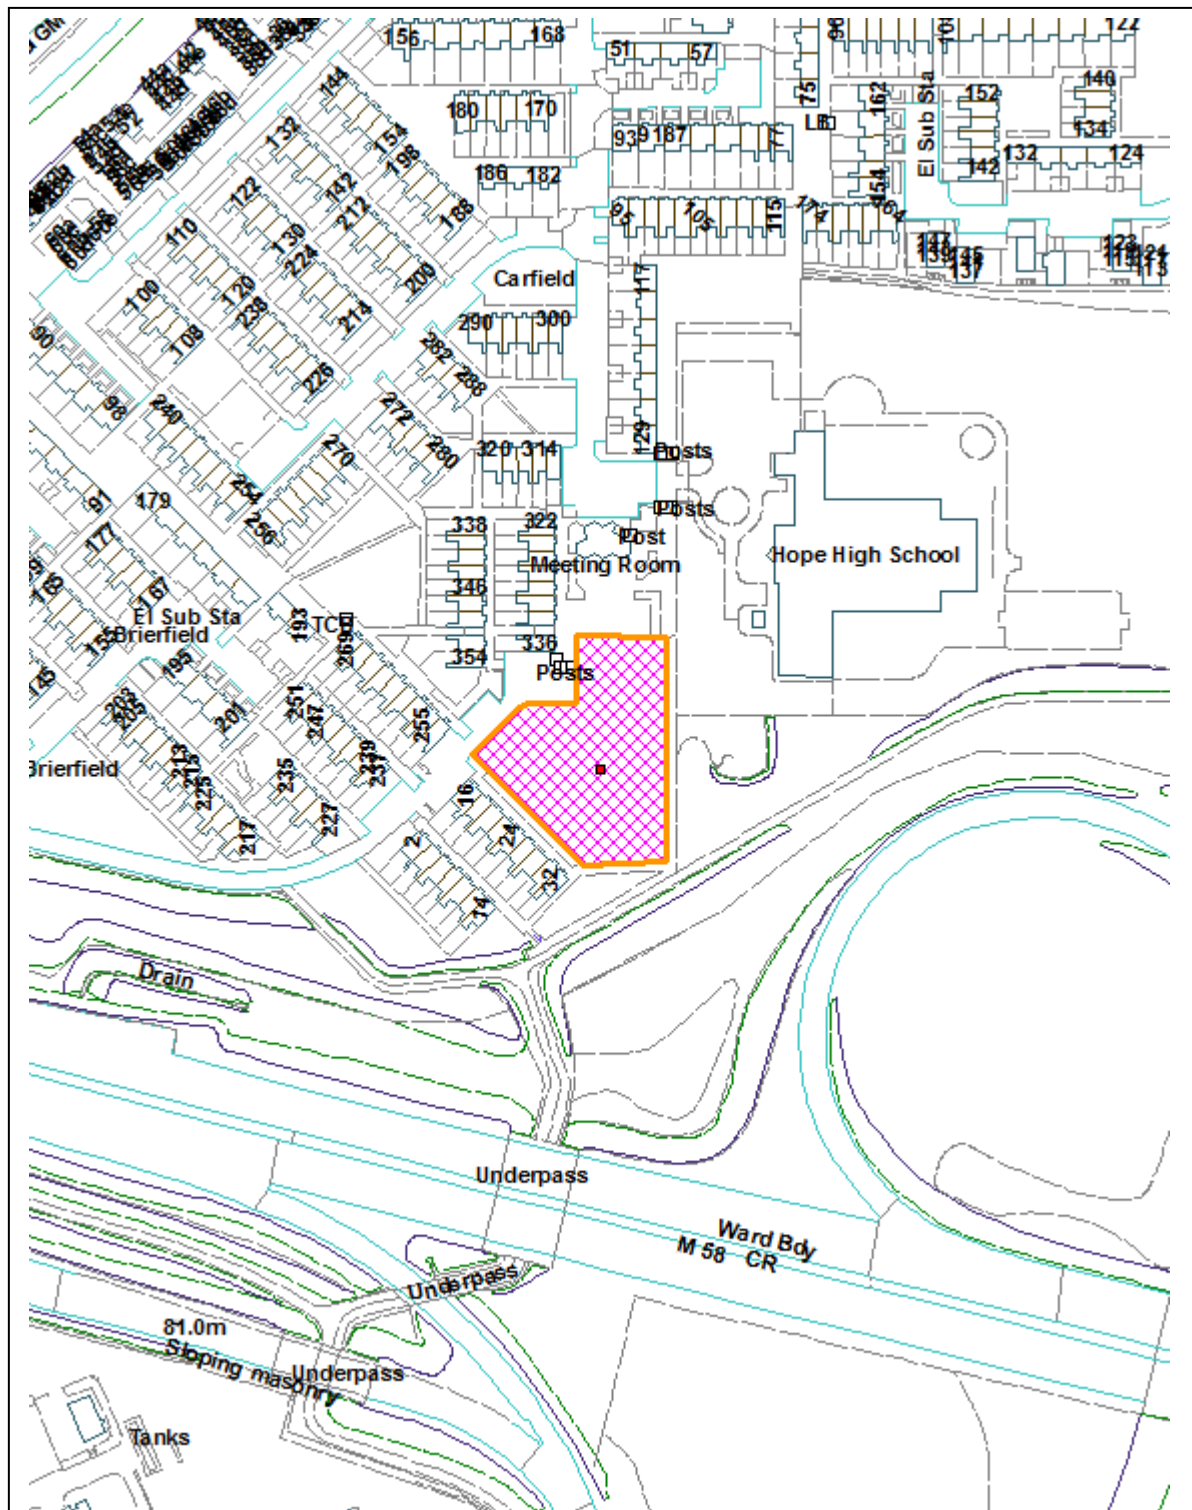


Land To The Rear Of 38 Newarth Lane, Hesketh Bank, PR4 6RS.

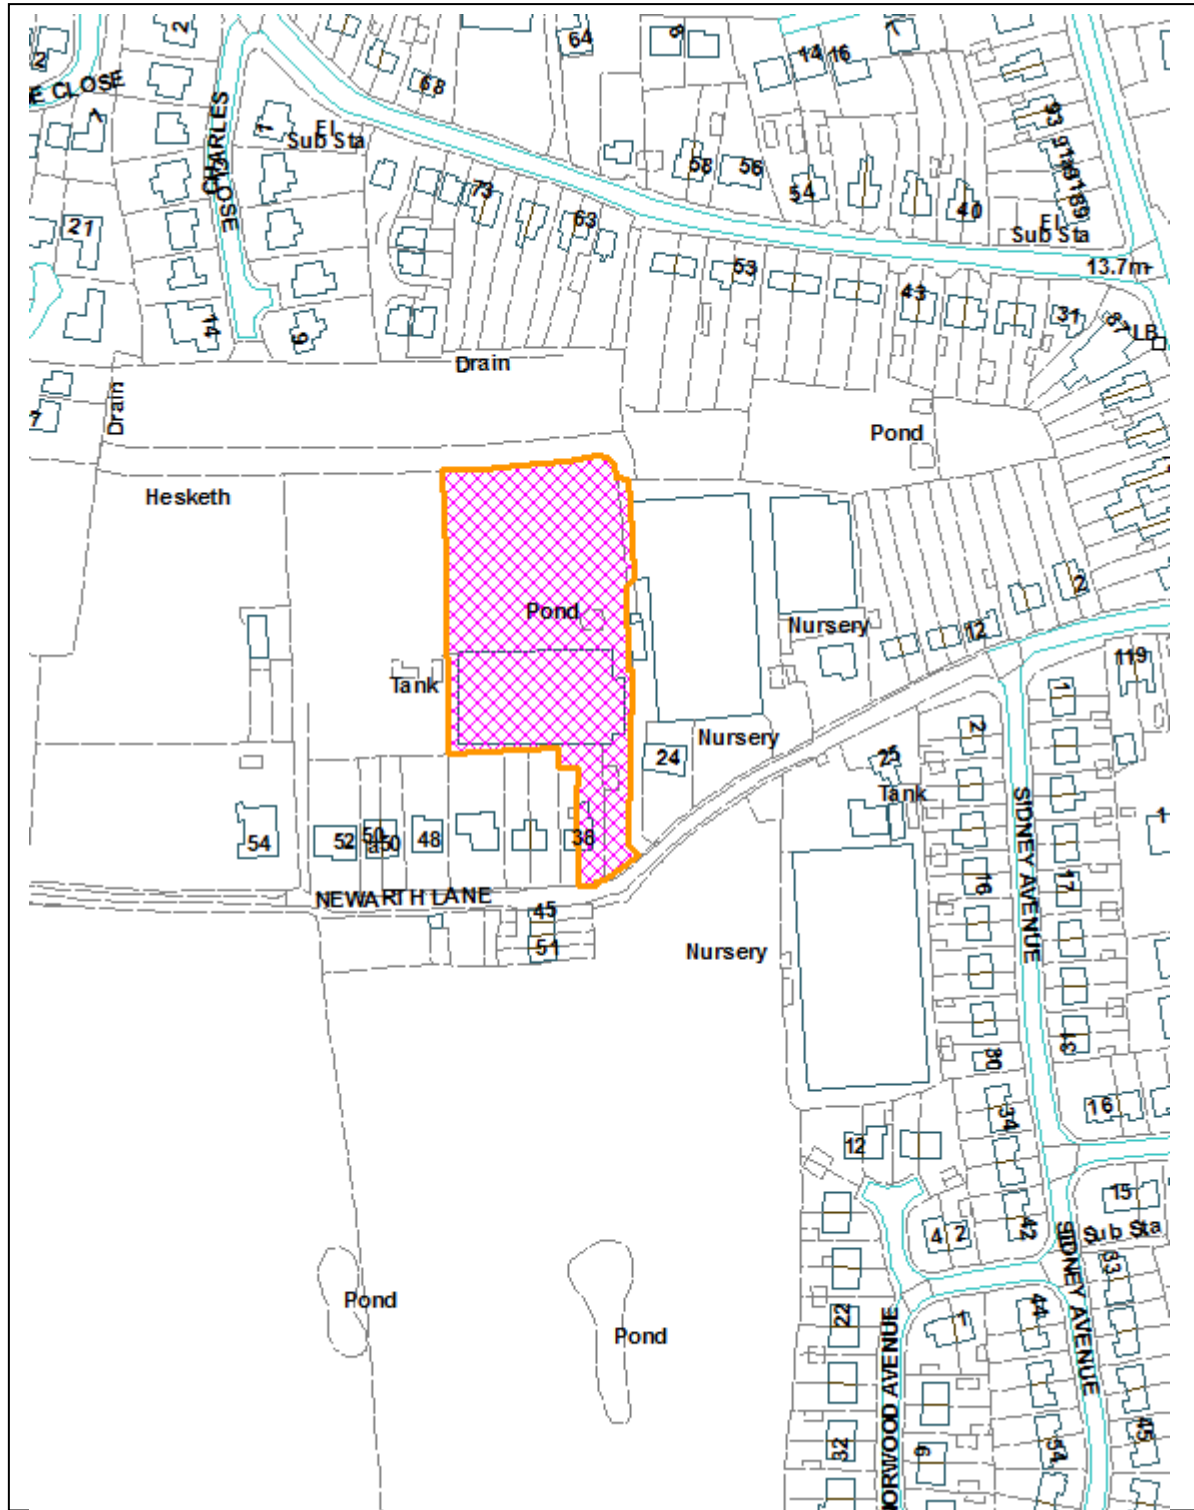

Chapel Court, Chapel Mews, Ormskirk, L39 4XB.

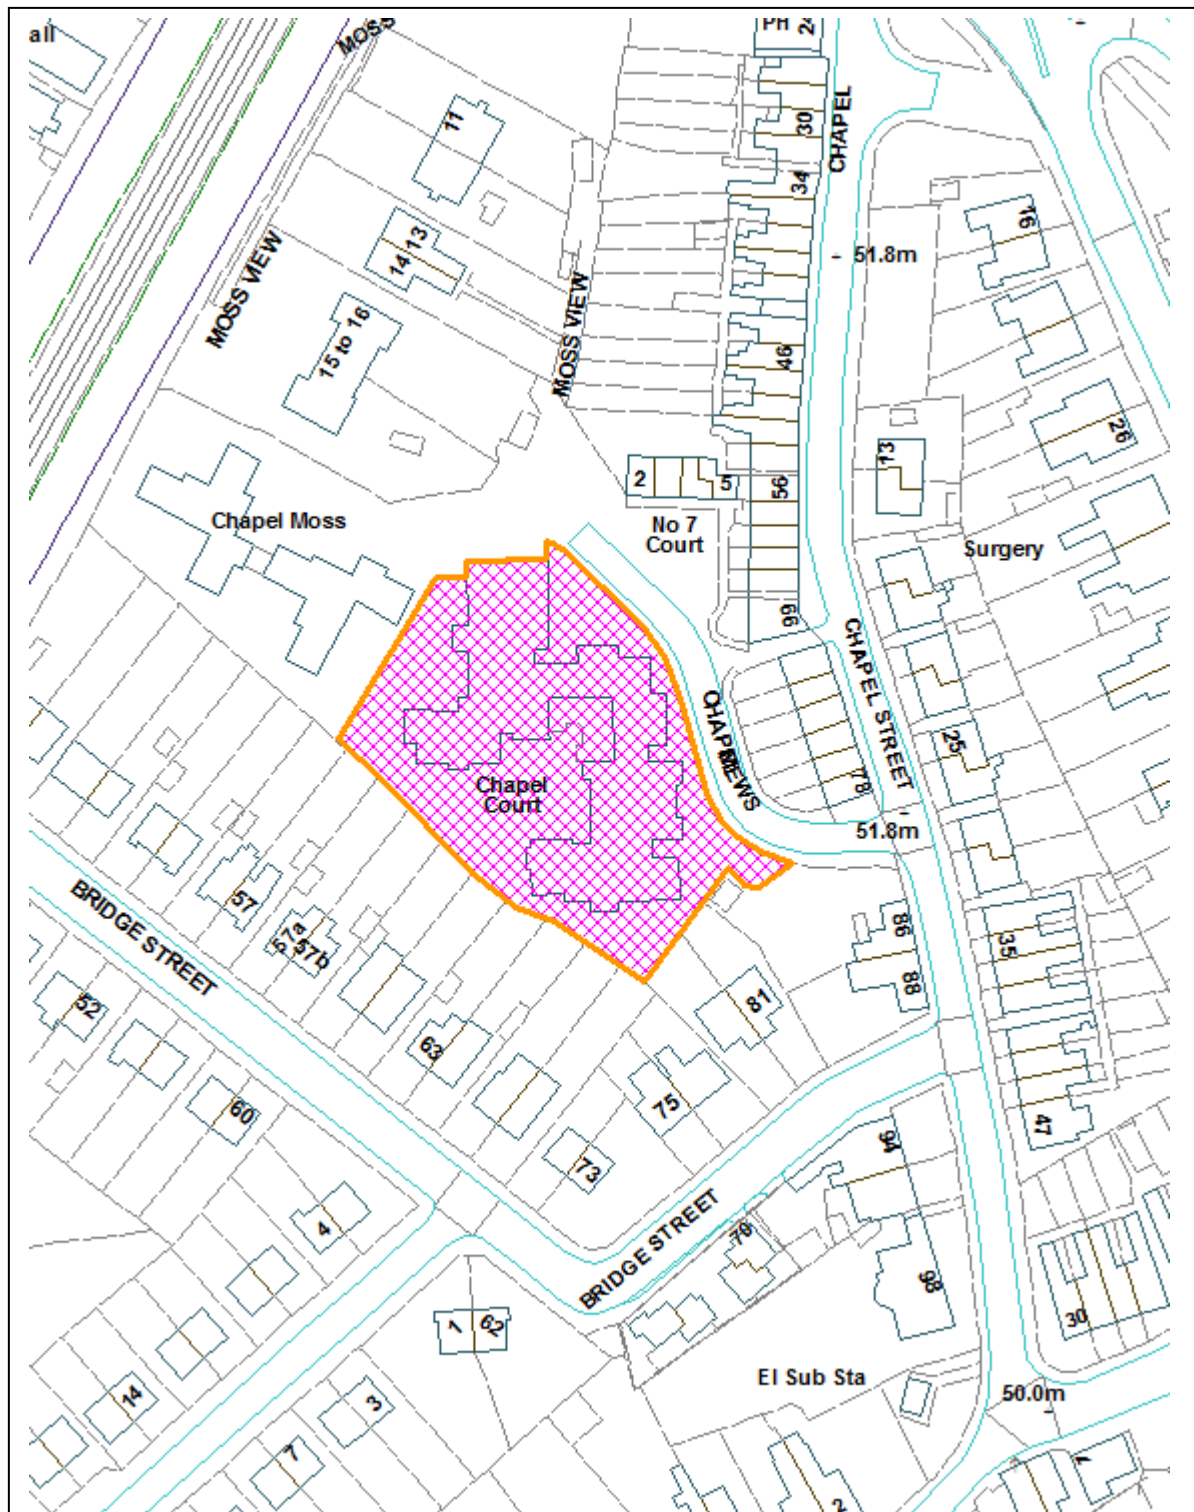

Site Of Former Yew Tree Farm, Liverpool Road South,
Burscough, L40 7RE.

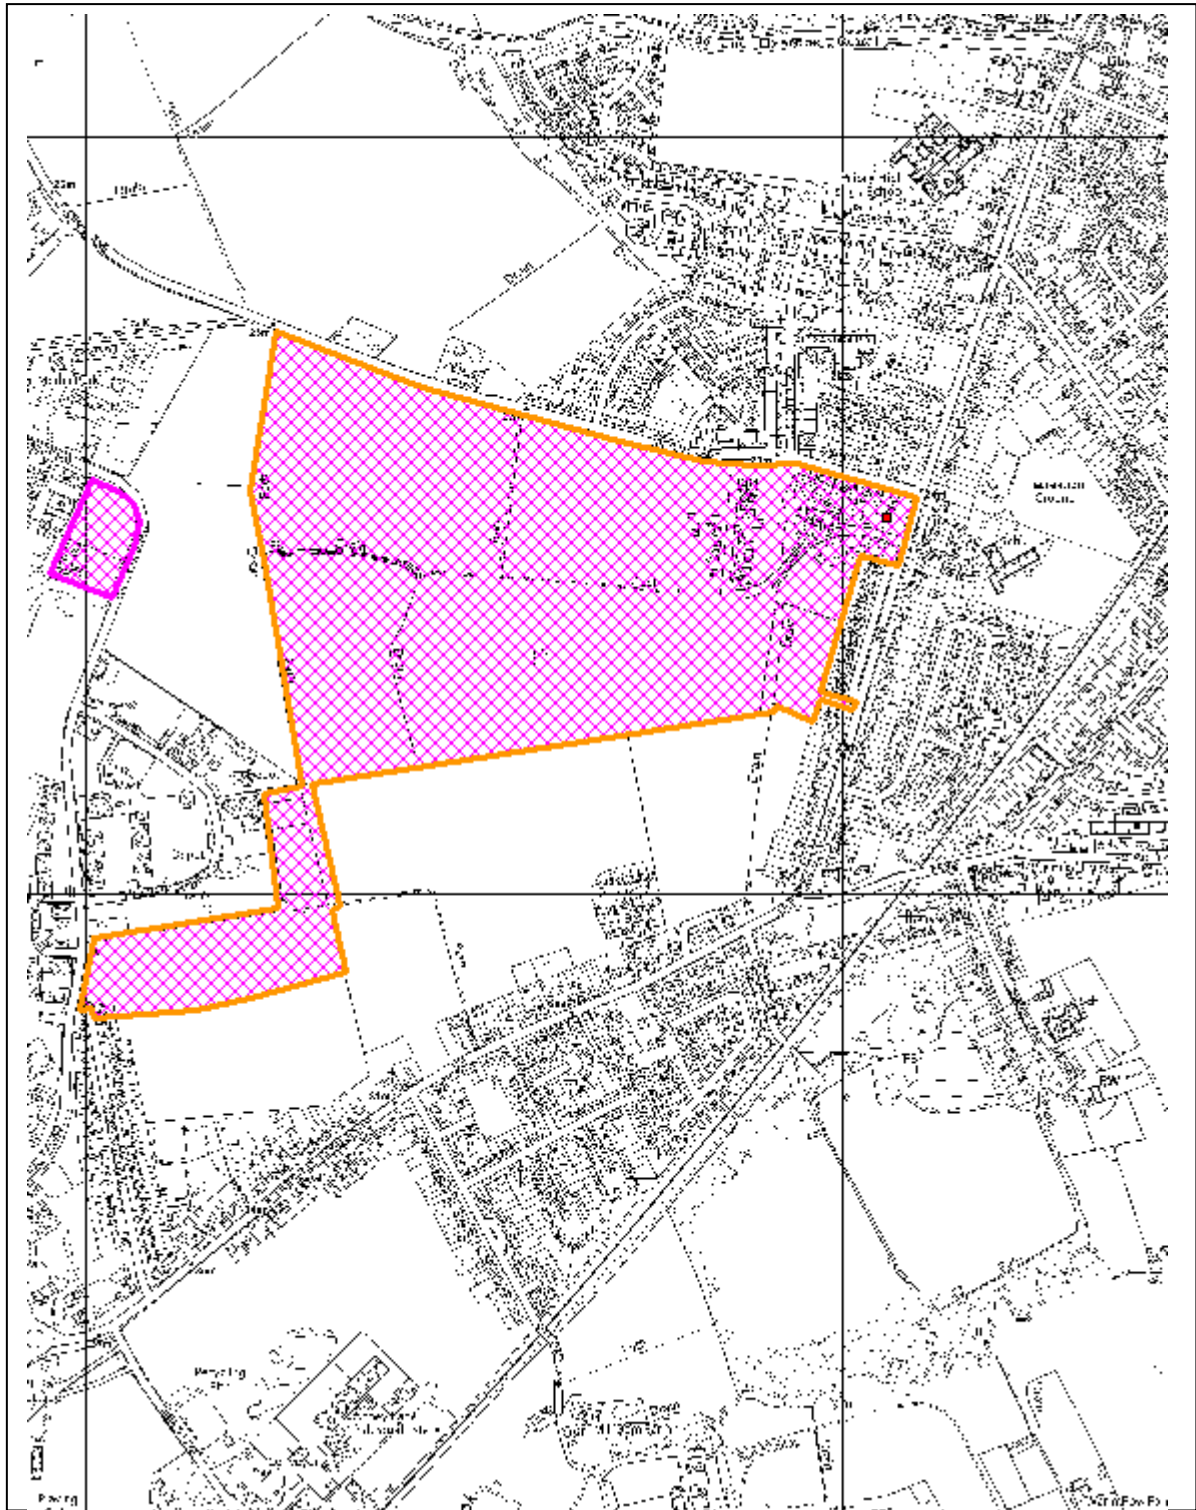

Land To The South Of, Northfield, Skelmersdale, WN8 6TN.

