



PLANNING COMMITTEE

10th November 2016

(Agenda Item 7)

PLANNING APPLICATION ITEMS

LOCATION PLANS

REPORT NO. 1 : LAND TO THE WEST OF CABIN LANE, GREAT ALTCAR

15 / 1055

N

L31 4LT

West Lancashire Borough Council

23 OCT 2015

RECEIVED

Reproduced from Ordnance Survey digital data © Crown Copyright. All rights reserved 2015

Supplier License number: 0100031873
Coriolis Energy OS Licence number: 100047887

Date	02/09/2015
Drawn	T HUNTER
Checked	C IBBOTSON

Applicant
LOWER ALT WIND FARM LIMITED
22-24 King Street
Marshead
Berkshire
SL6 1EF
Tel: +44 (0) 1628 629 344
E-mail: info@loweraltwindfarm.co.uk


Project
LOWER ALT WIND FARM

Title
APPLICATION BOUNDARY

Drawing No
APP02


Issue
01

Legend Application Boundary

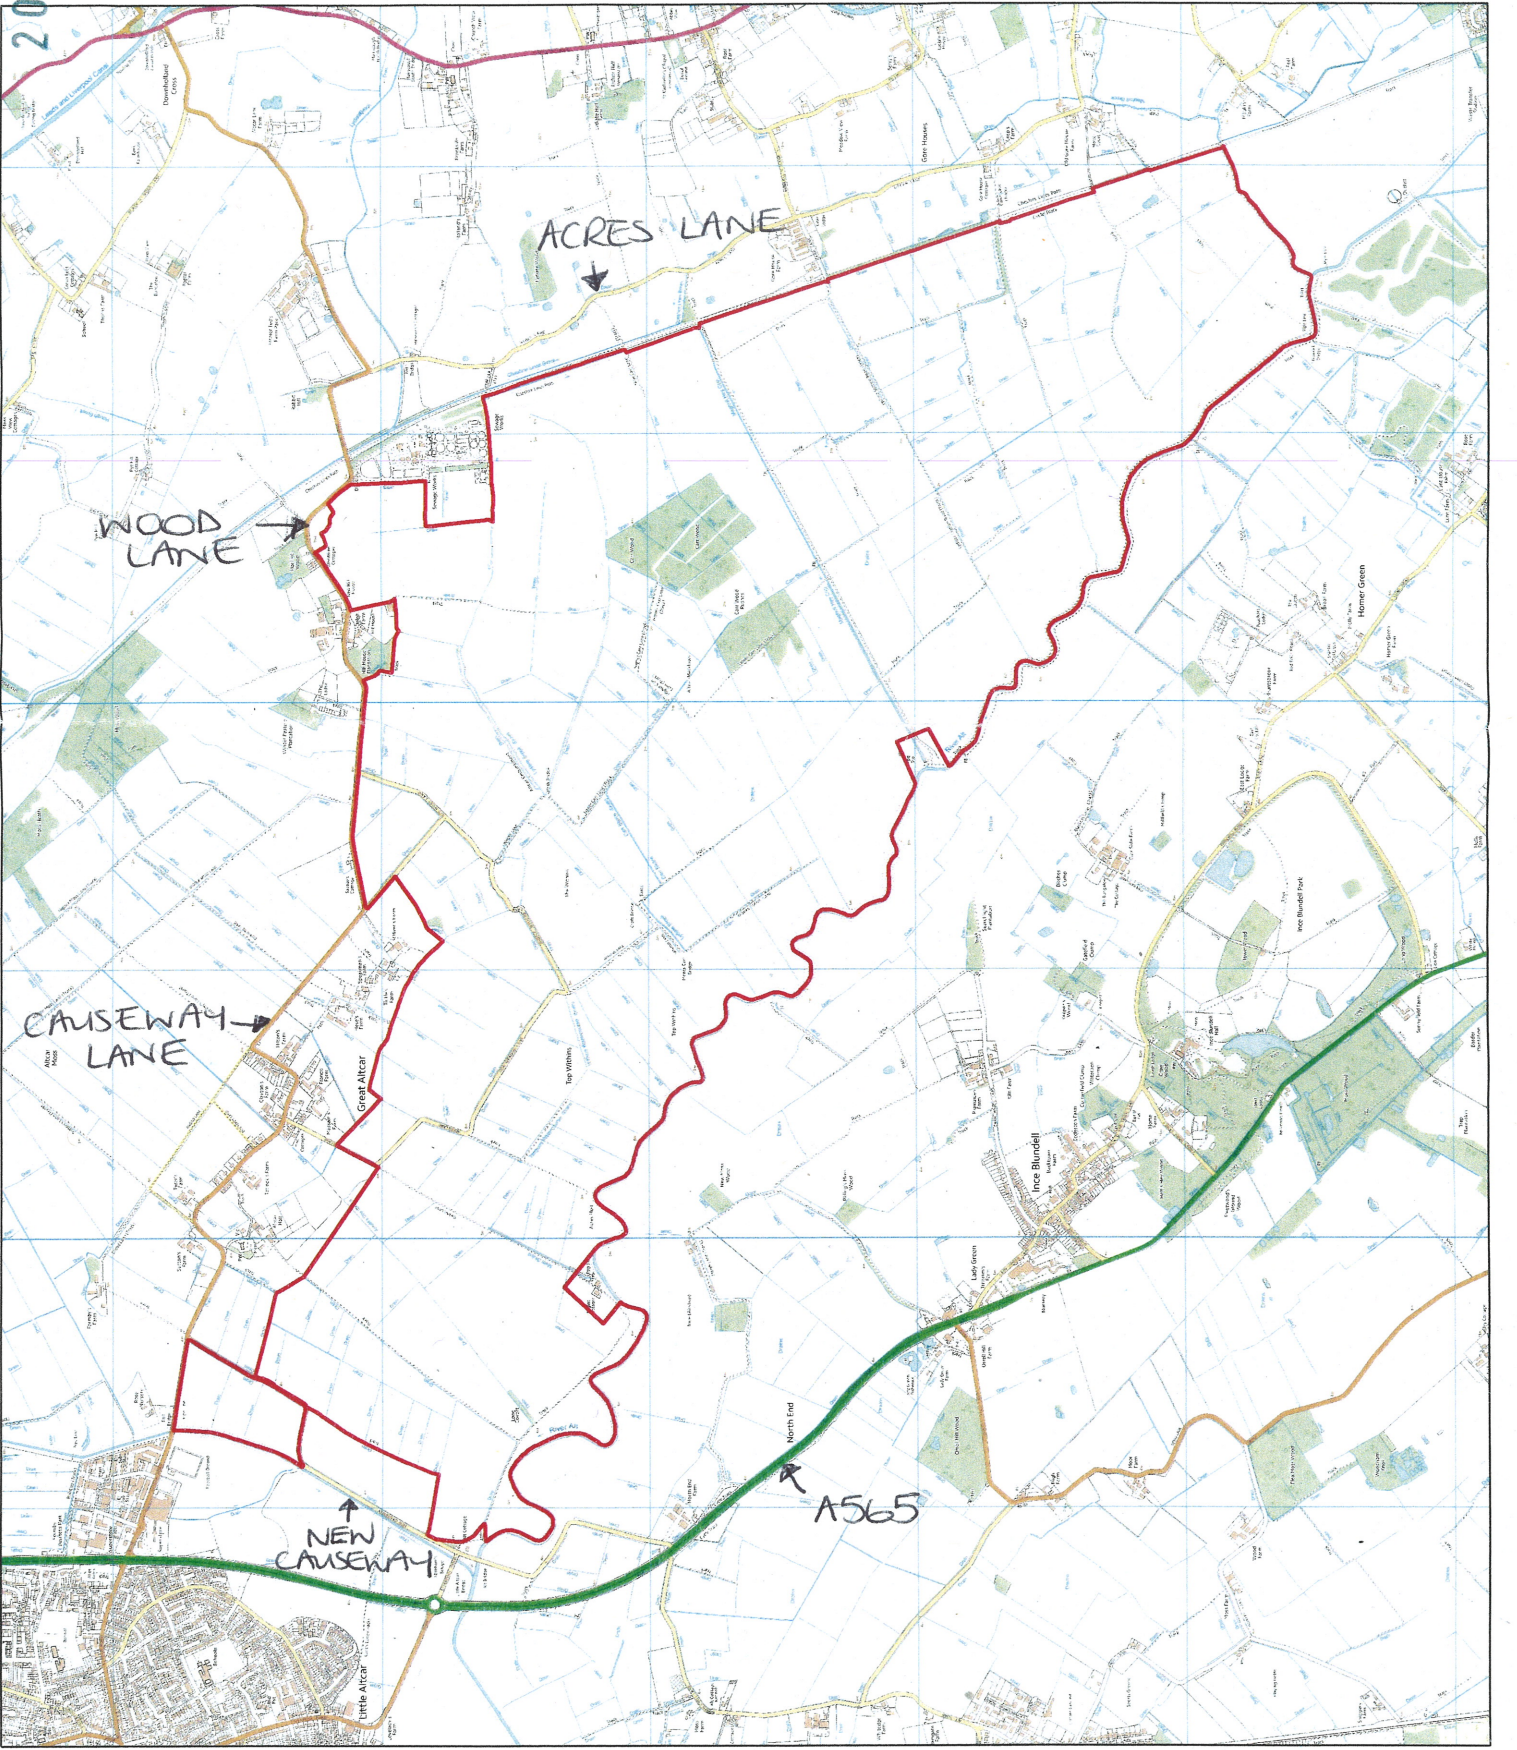





The Cockbeck Tavern, 58 Town Green Lane, Aughton
Ormskirk L39 6SF

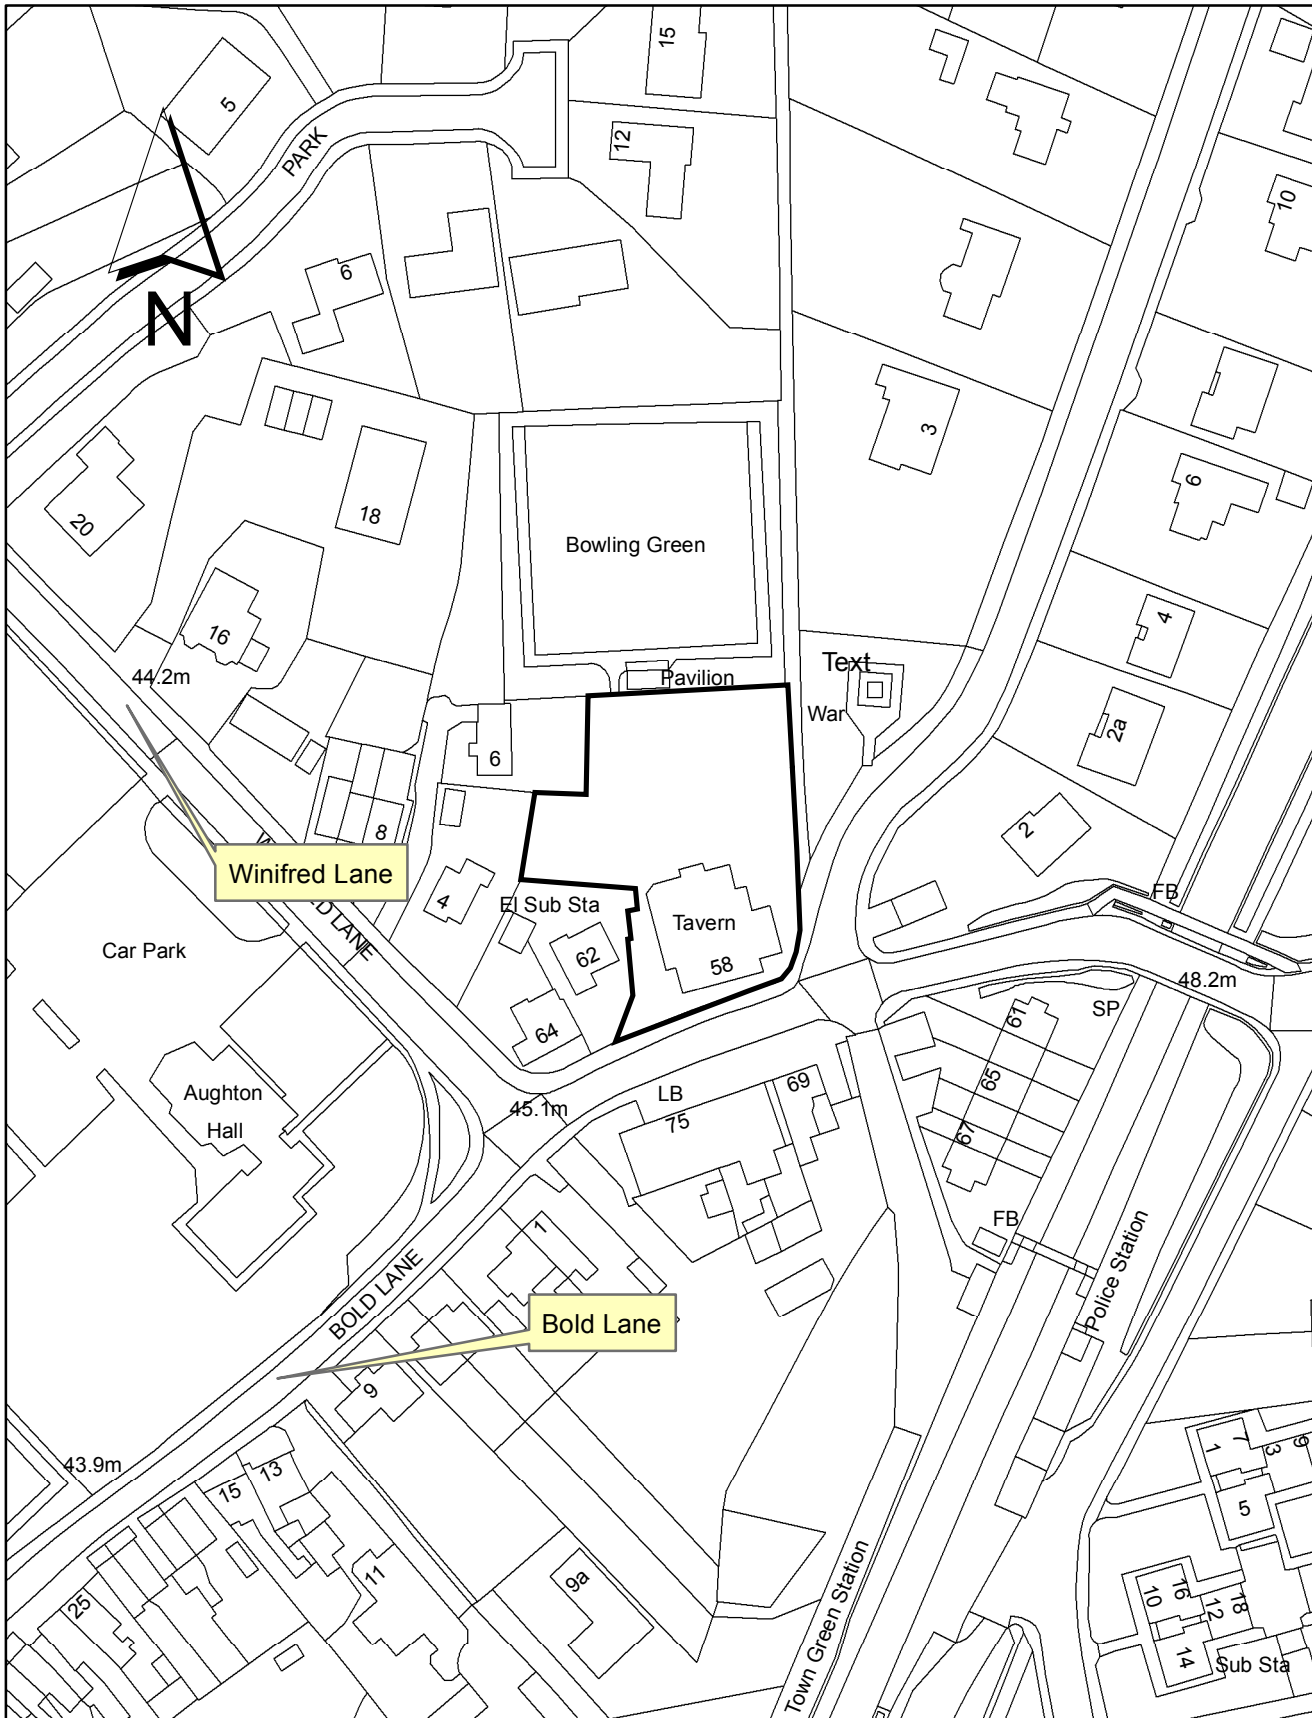





Store and Premises, 30A Scarth Hill Lane, Aughton
L39 4UH

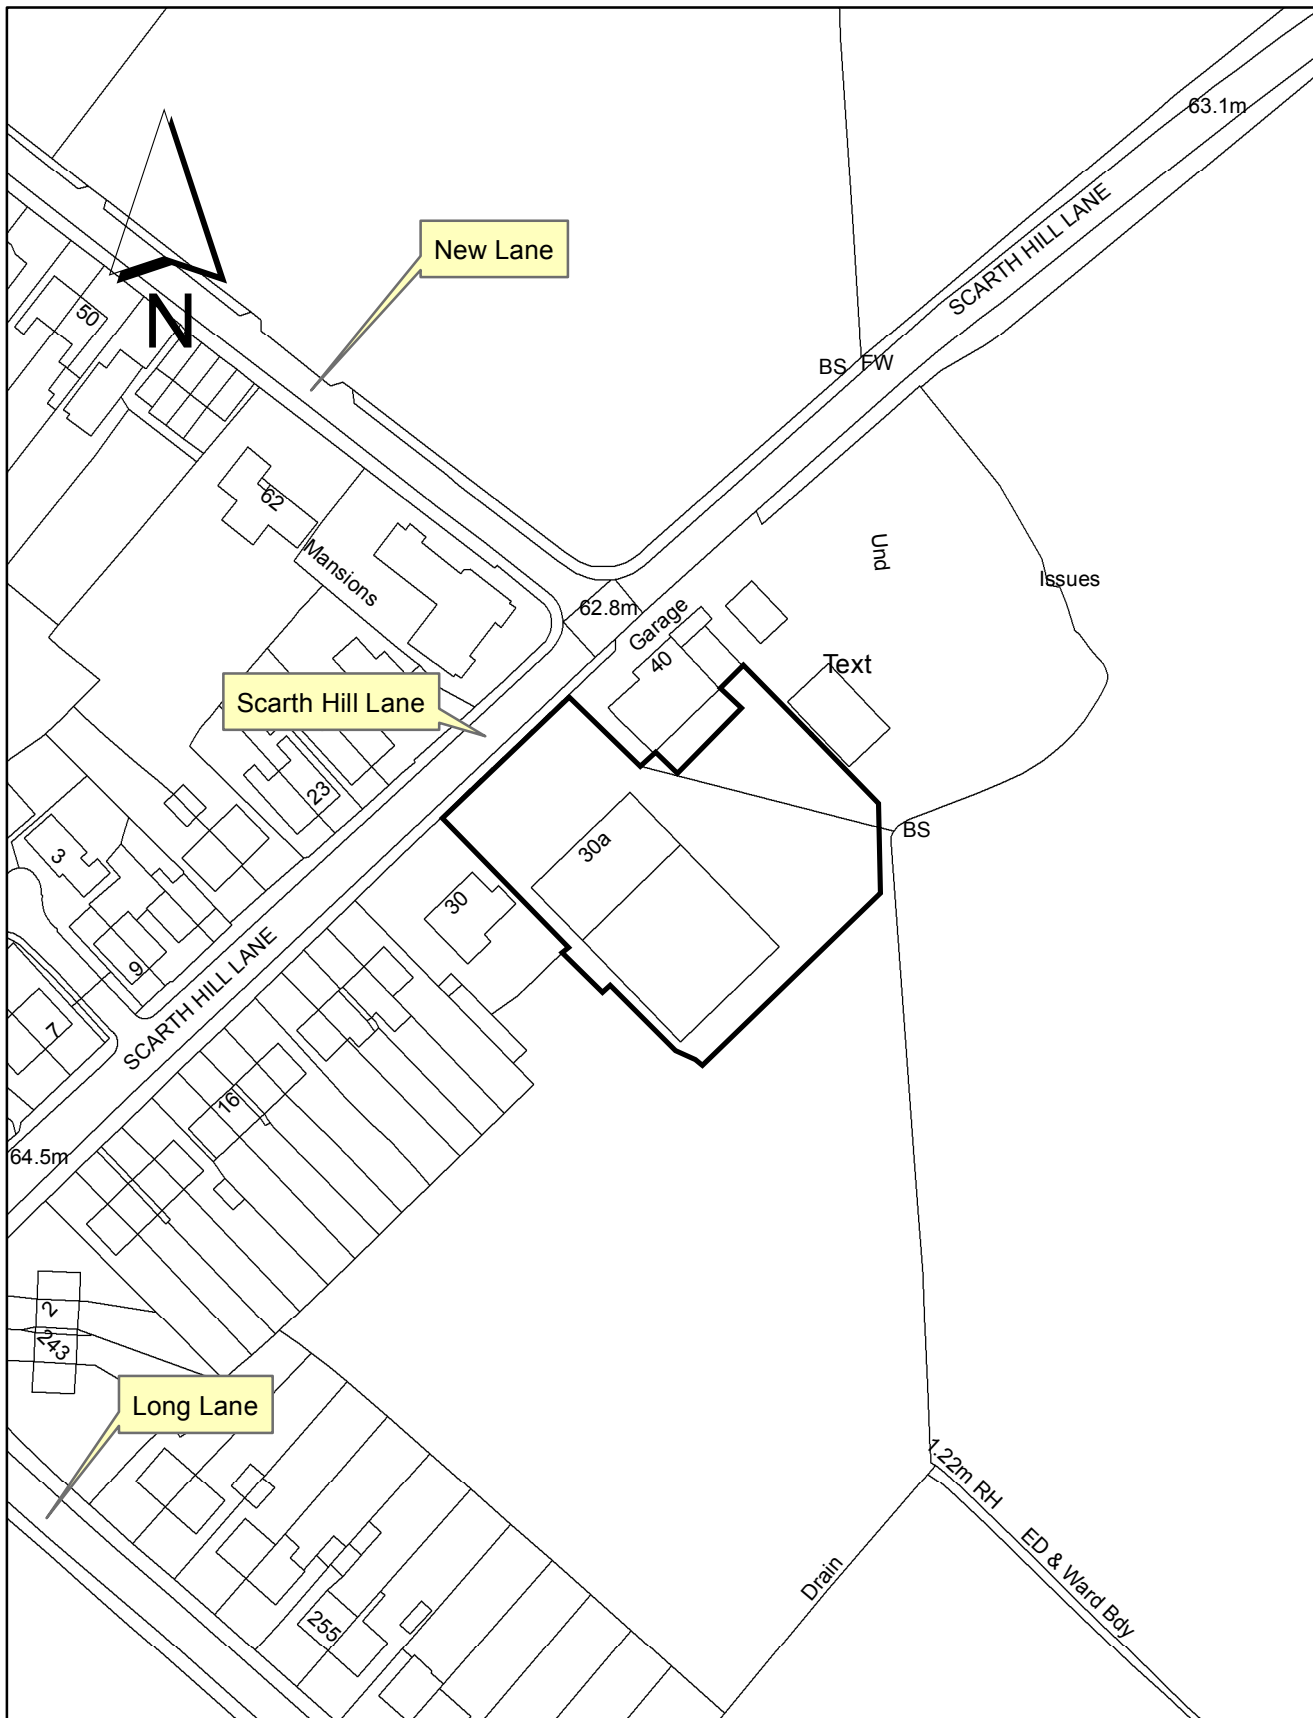

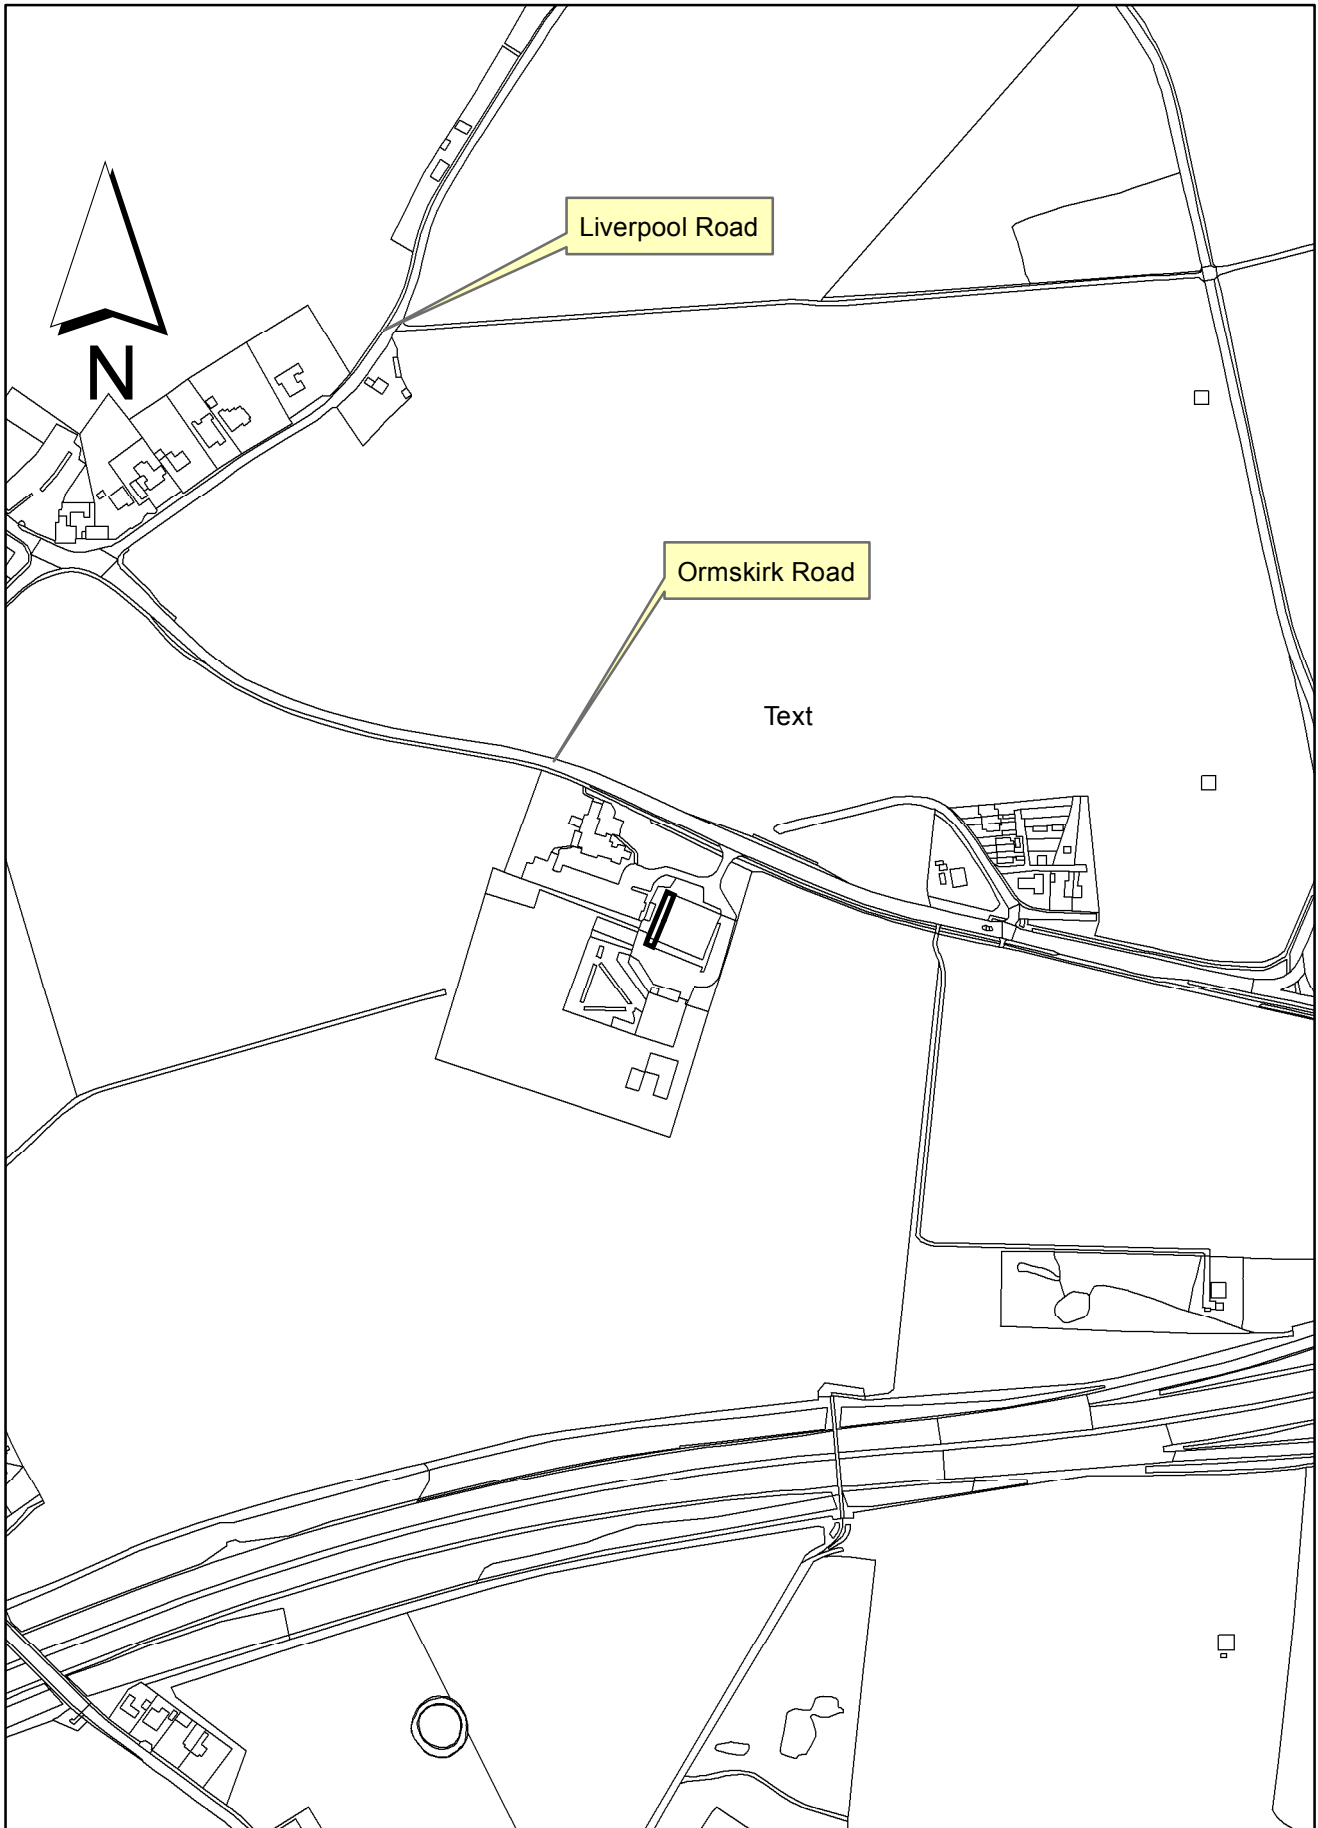

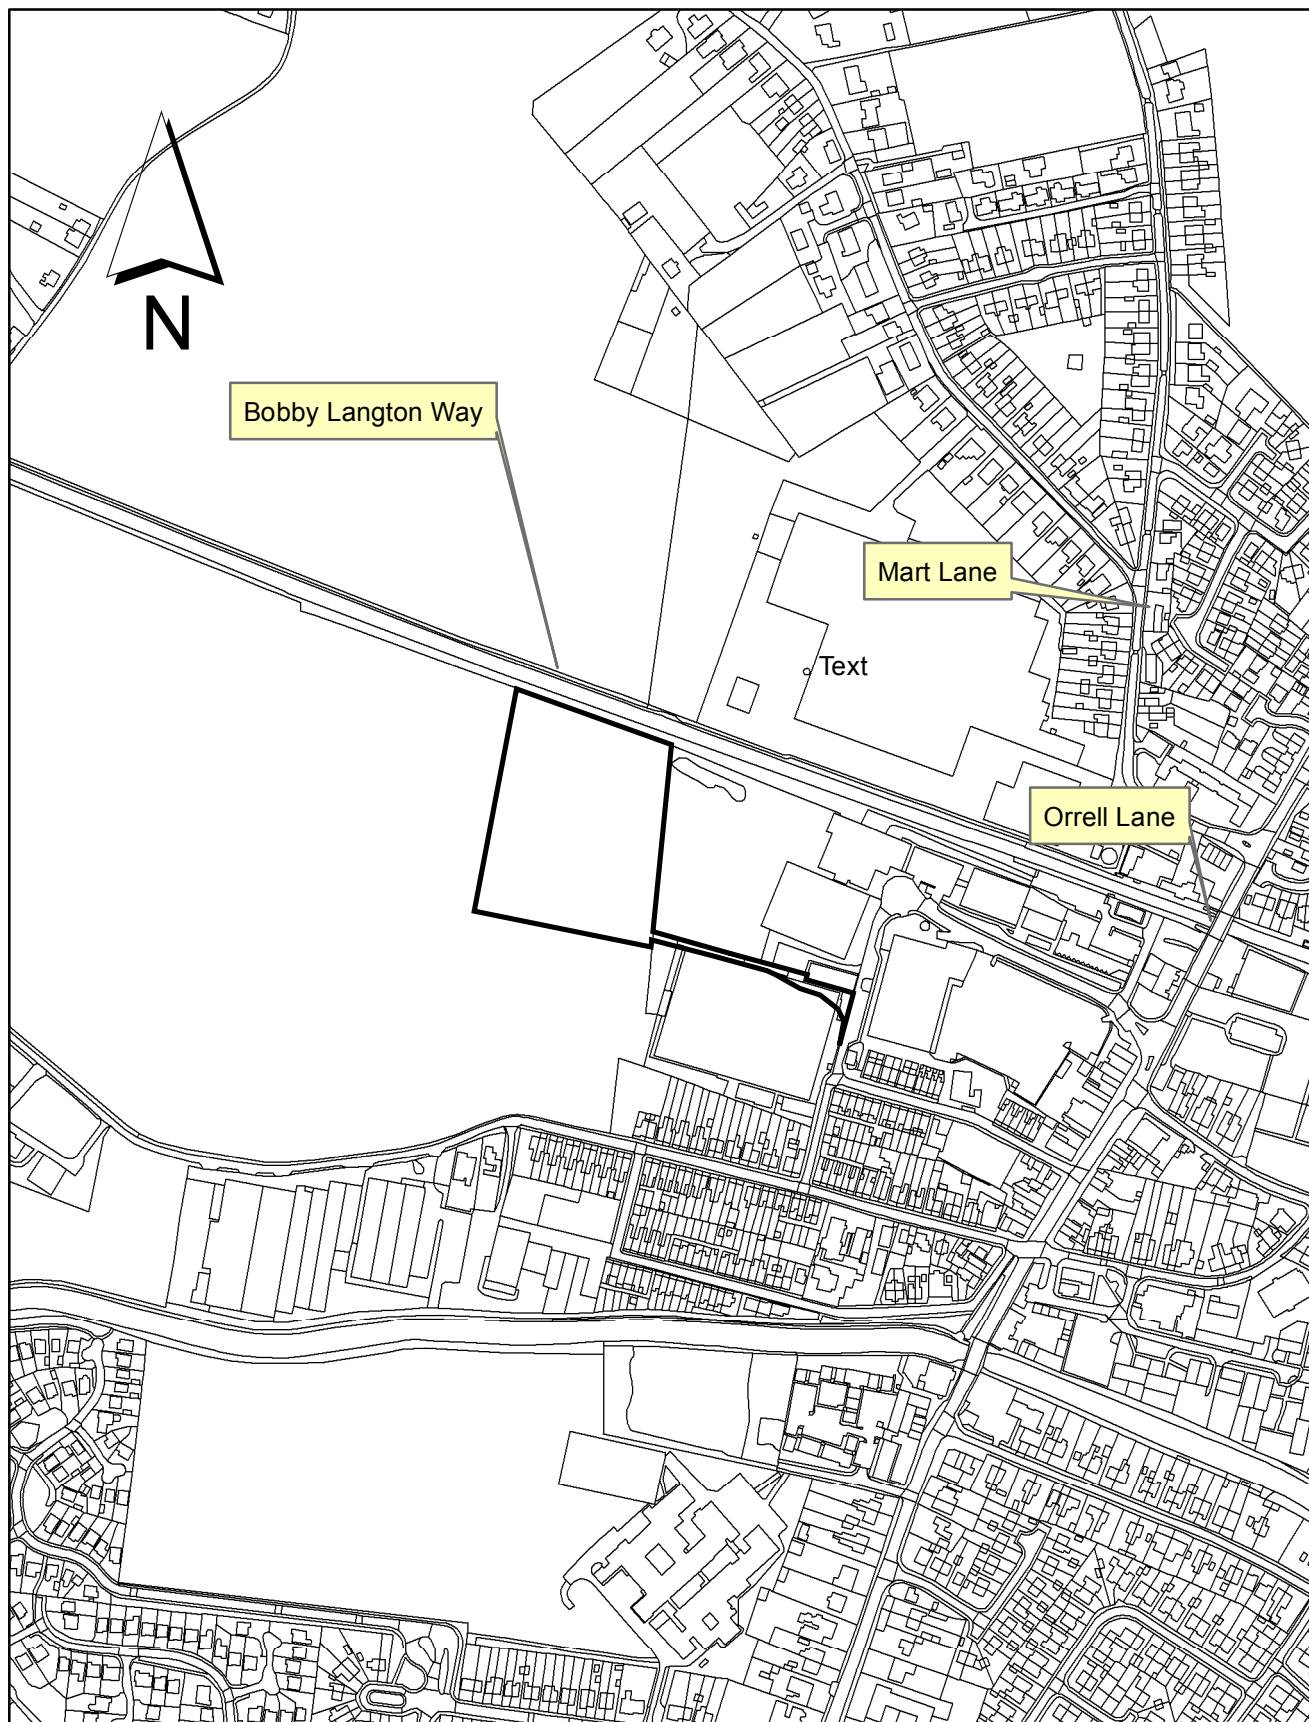

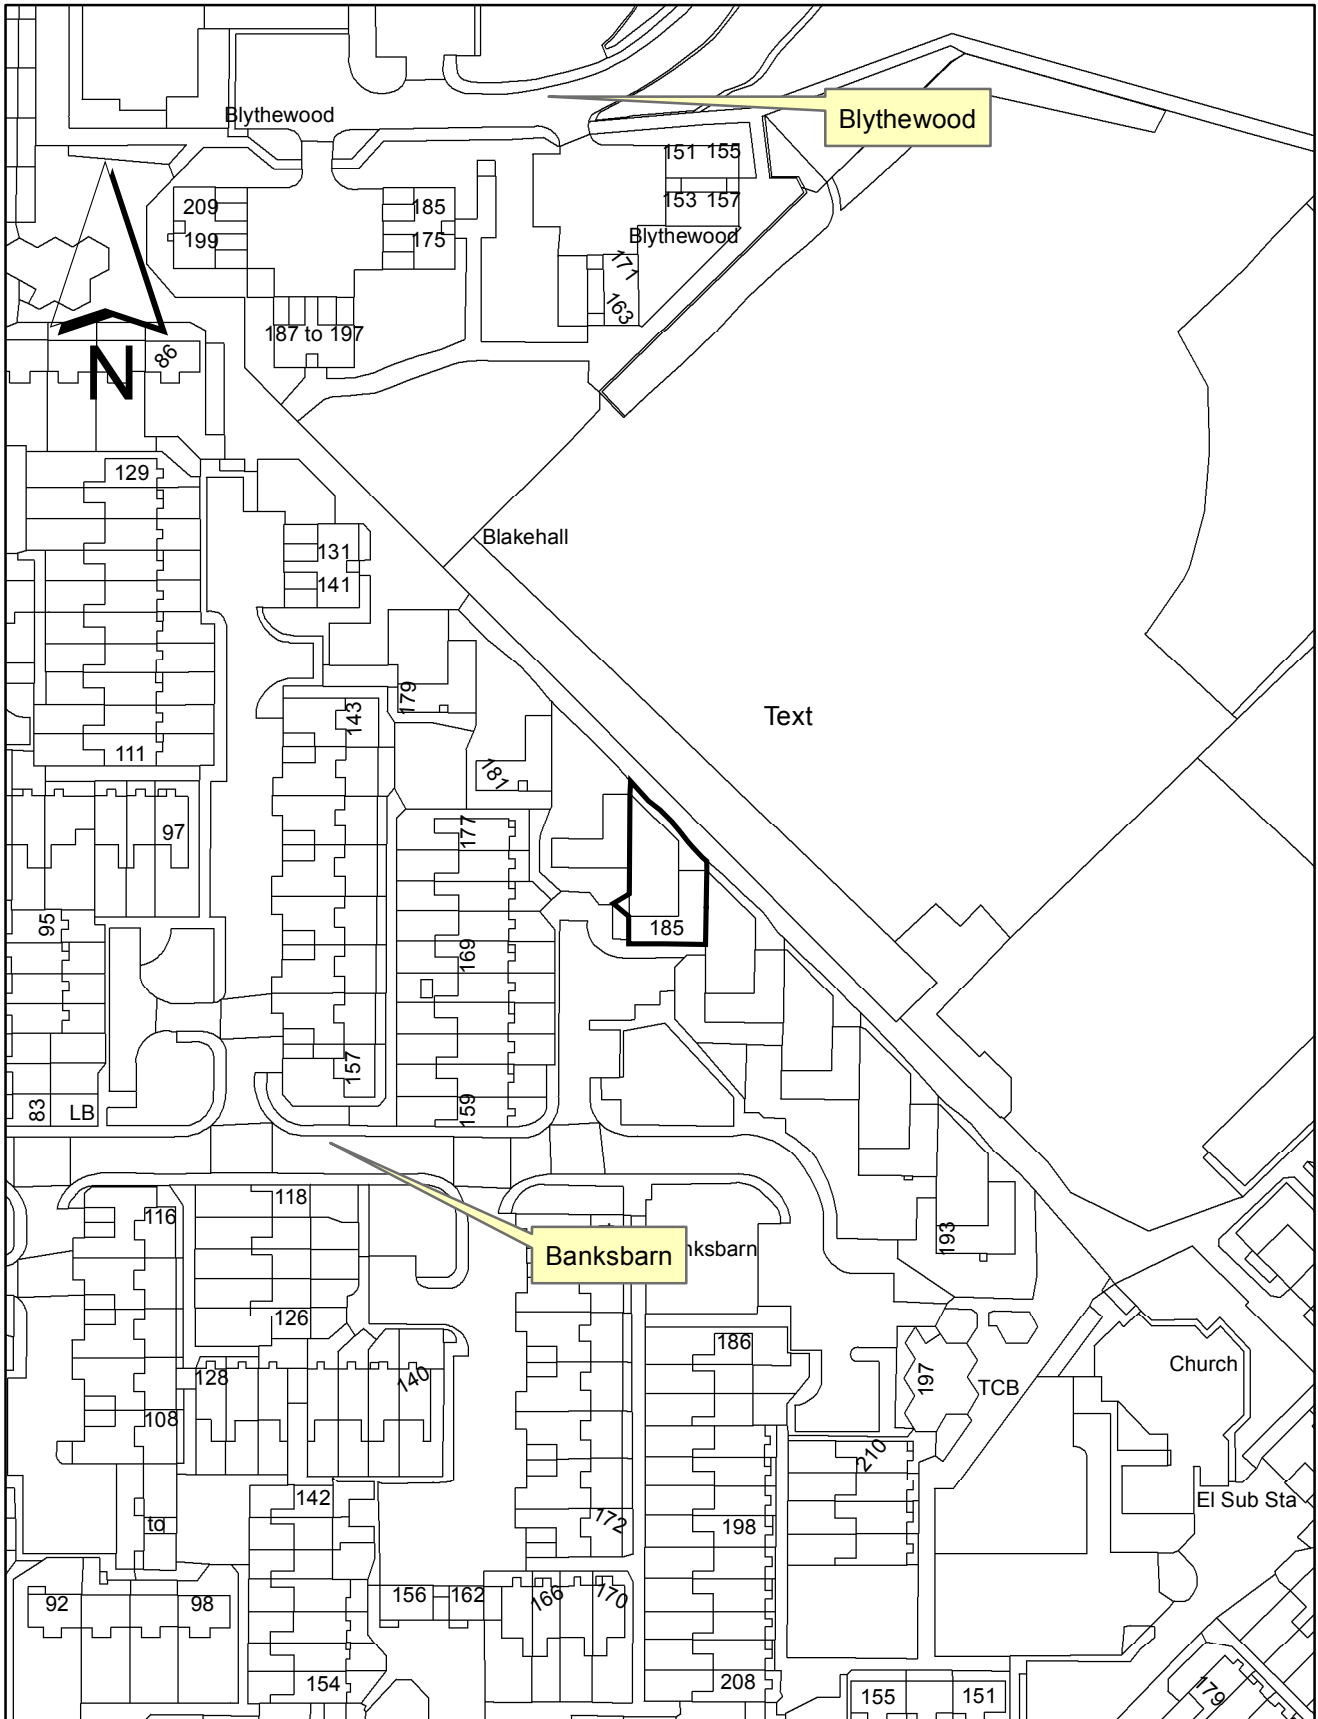



Moss Bridge Barn, Moss Bridge Lane, Lathom, Ormskirk
L40 4BE

