



PLANNING COMMITTEE

9th March 2017


(Agenda Item 7)

PLANNING APPLICATION ITEMS


LOCATION PLANS



Charlton, Quarry Drive, Aughton, L39 5BG

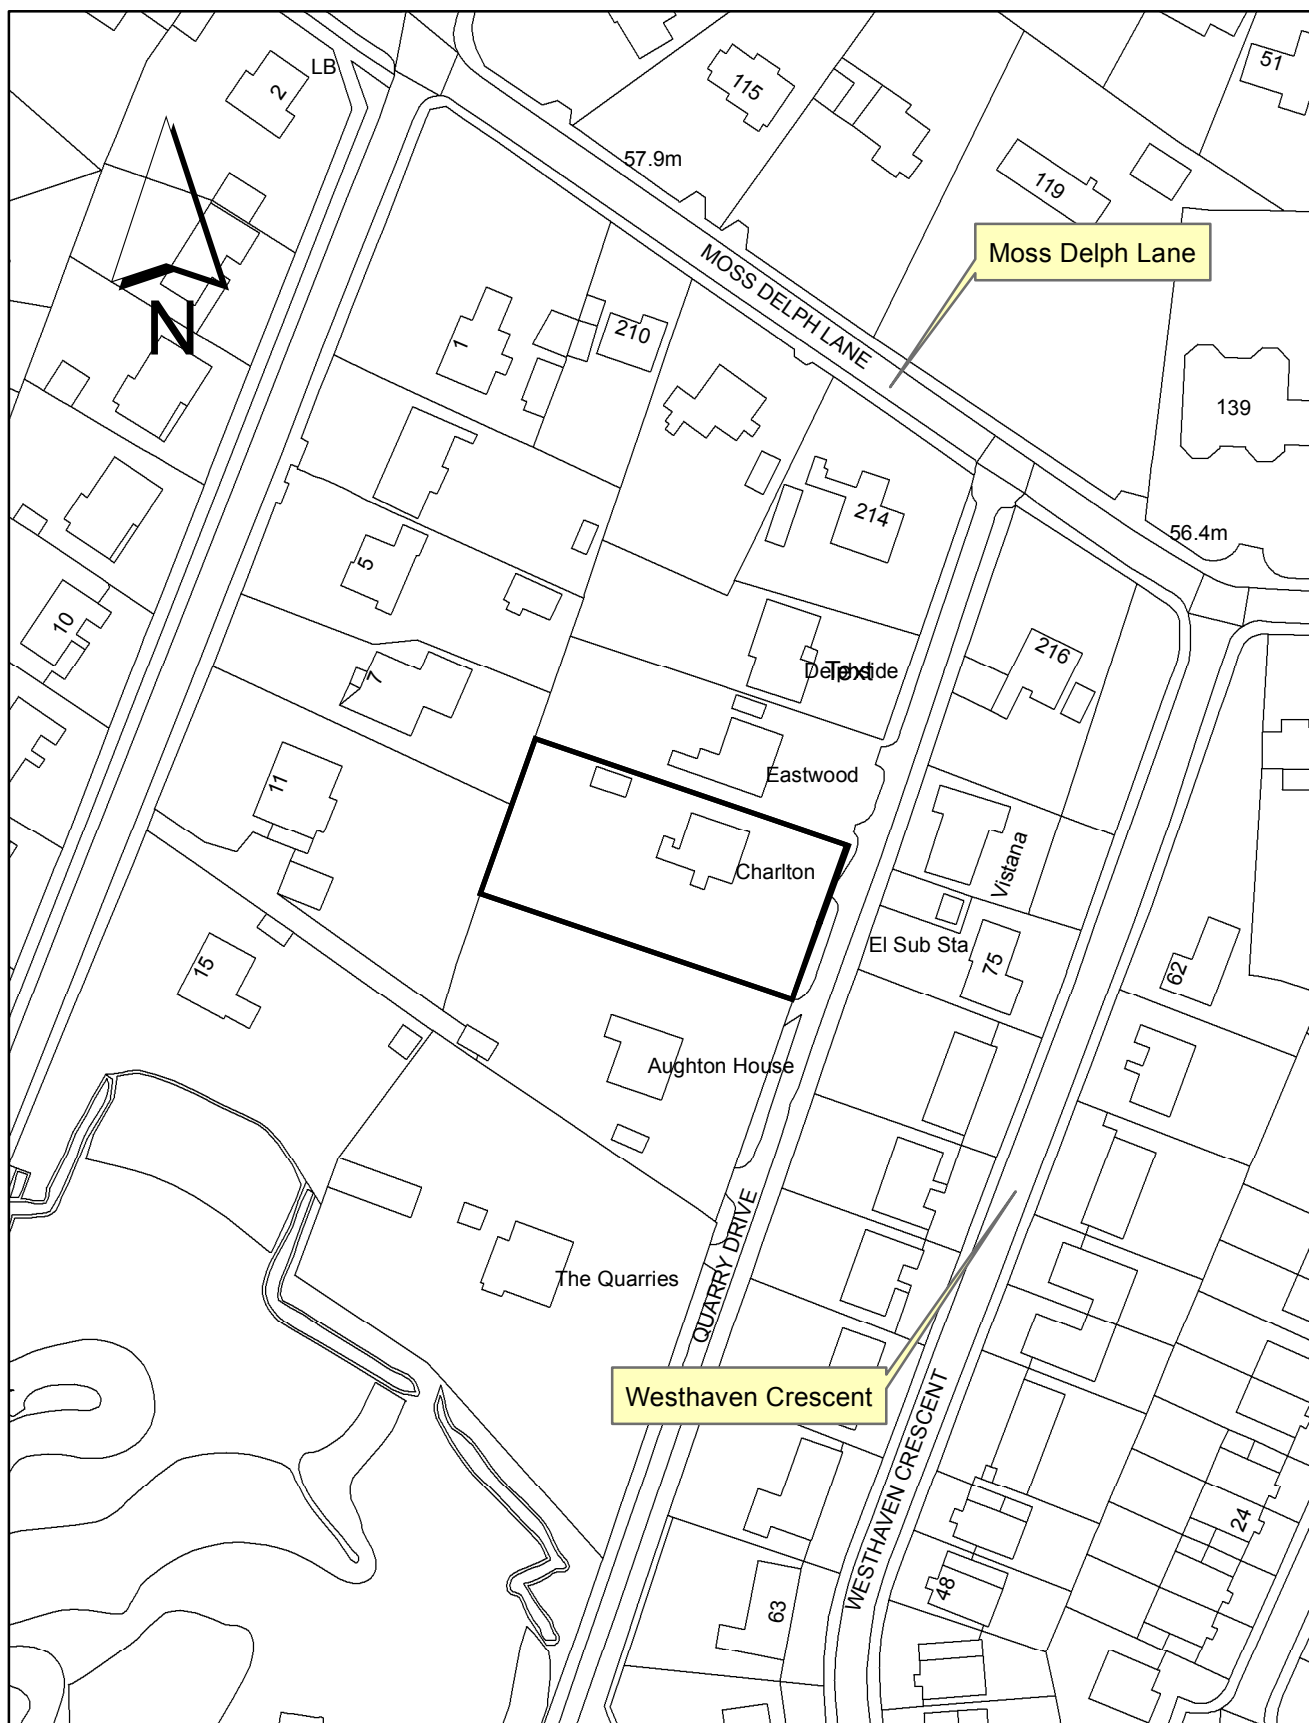


7 Beech Road, Aughton, L39 6SJ

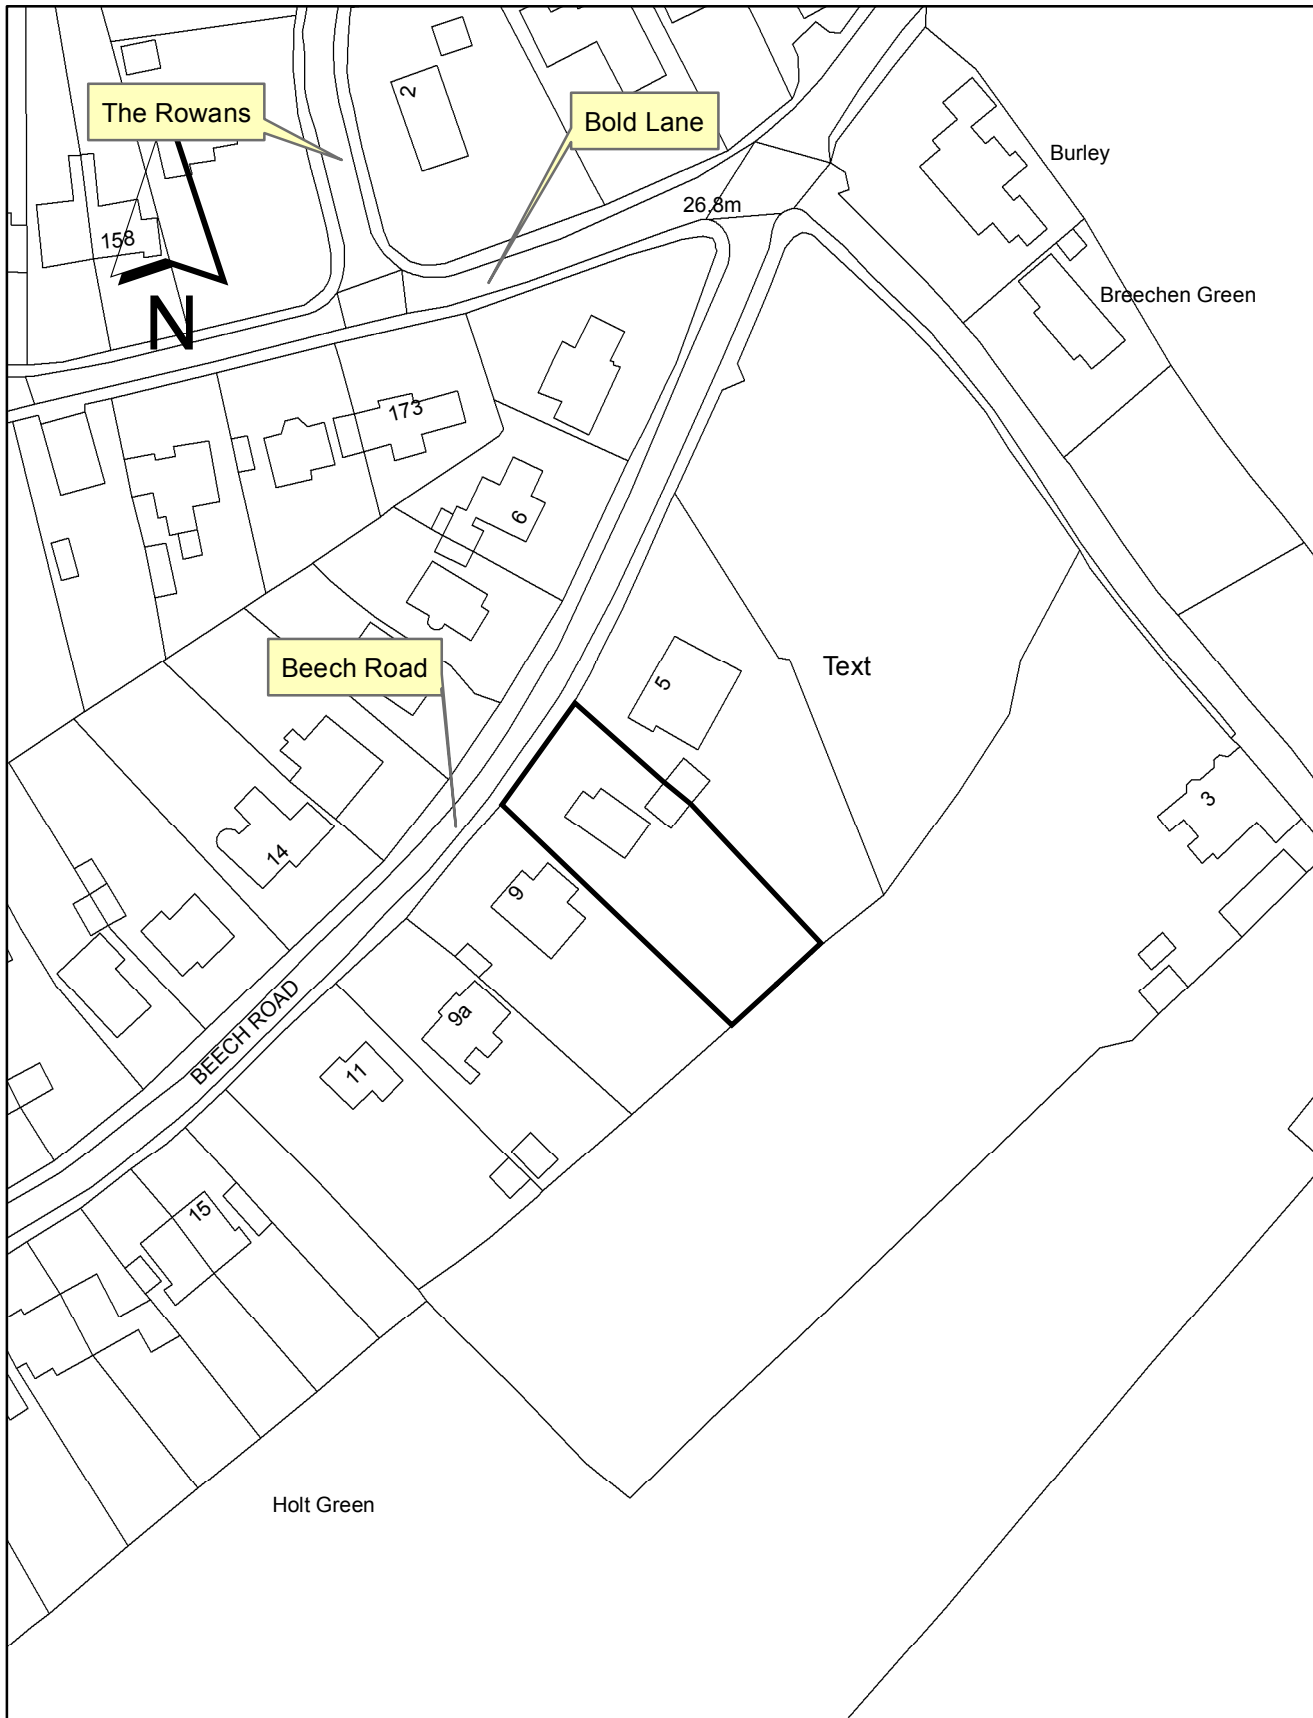




Shire Oaks, Wigan Road, Westhead L40 6HY

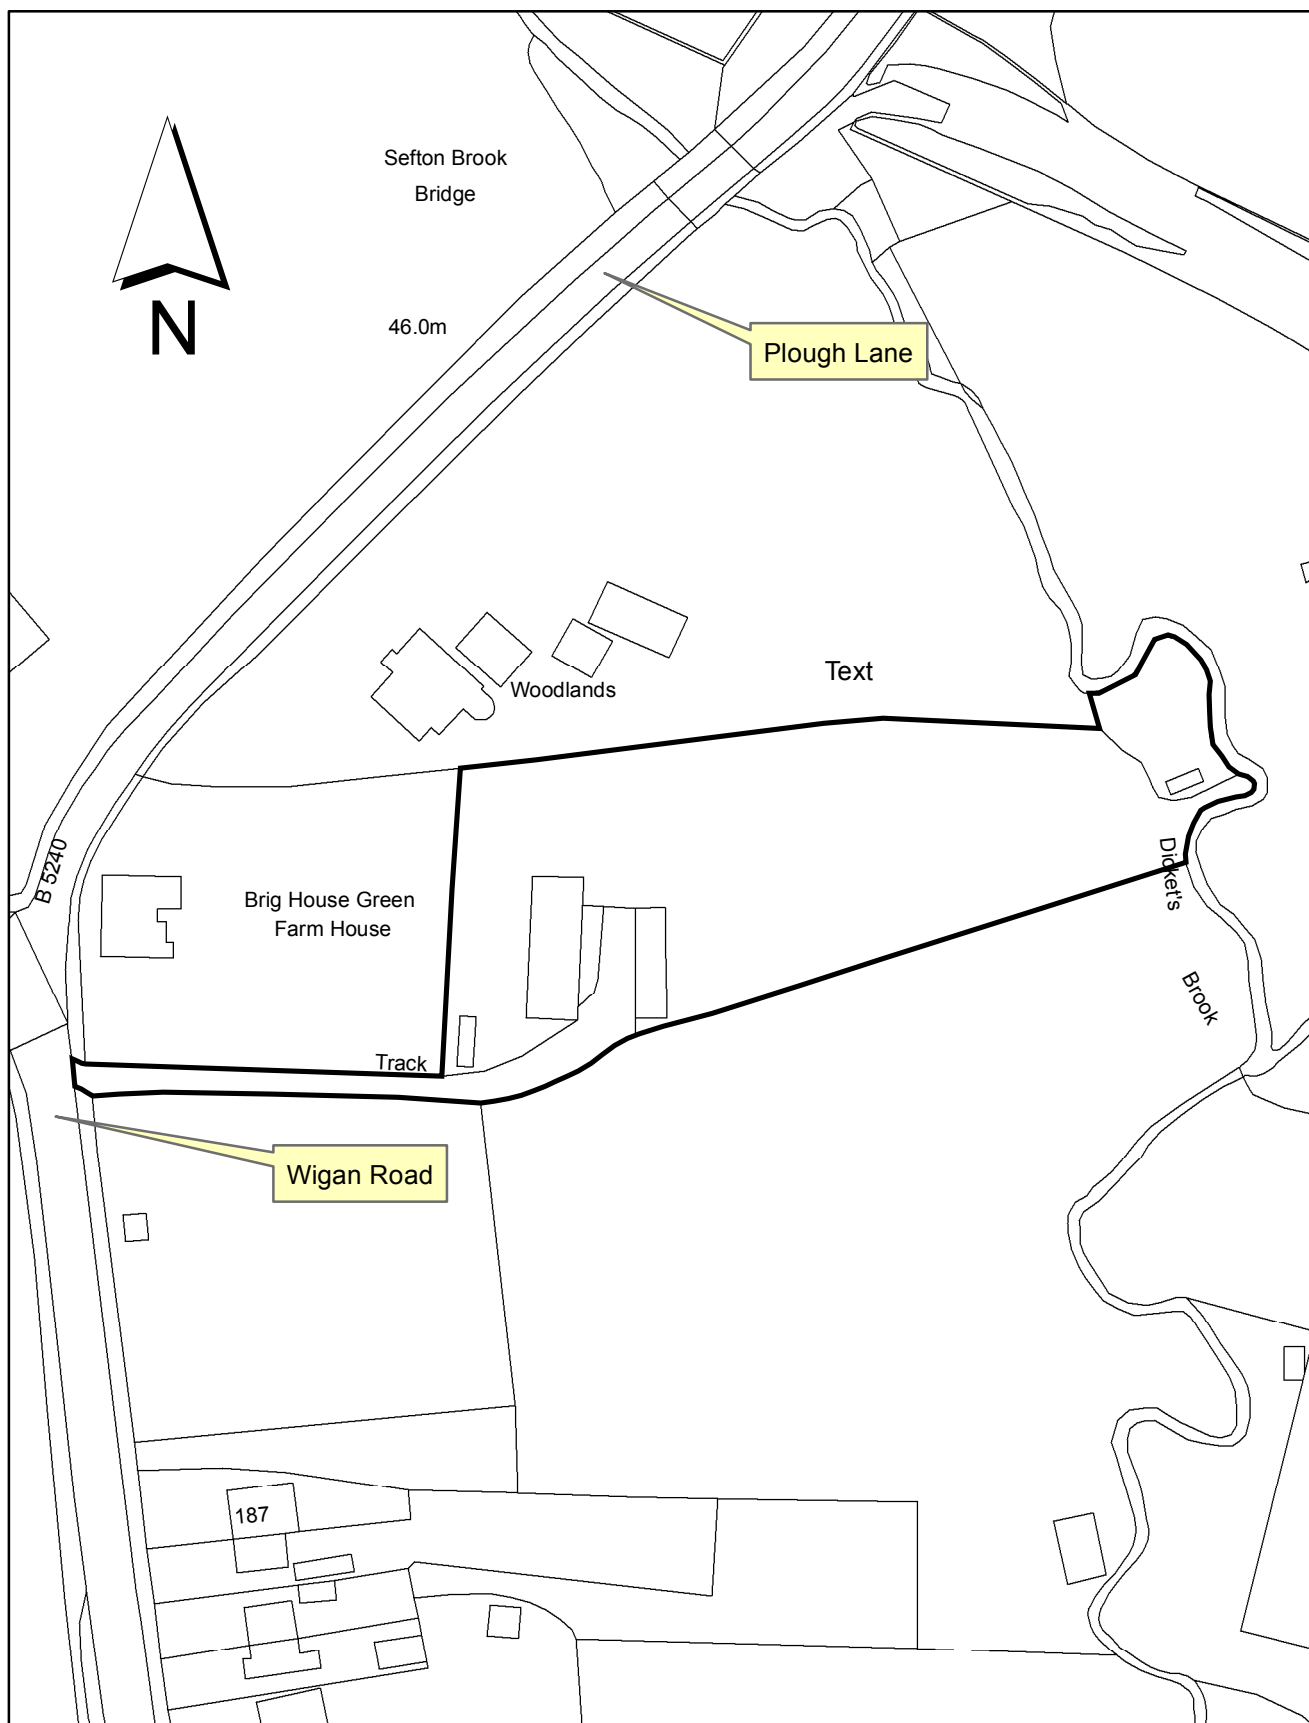




Water Tower, Tower Hill, Ormskirk L39 2EF

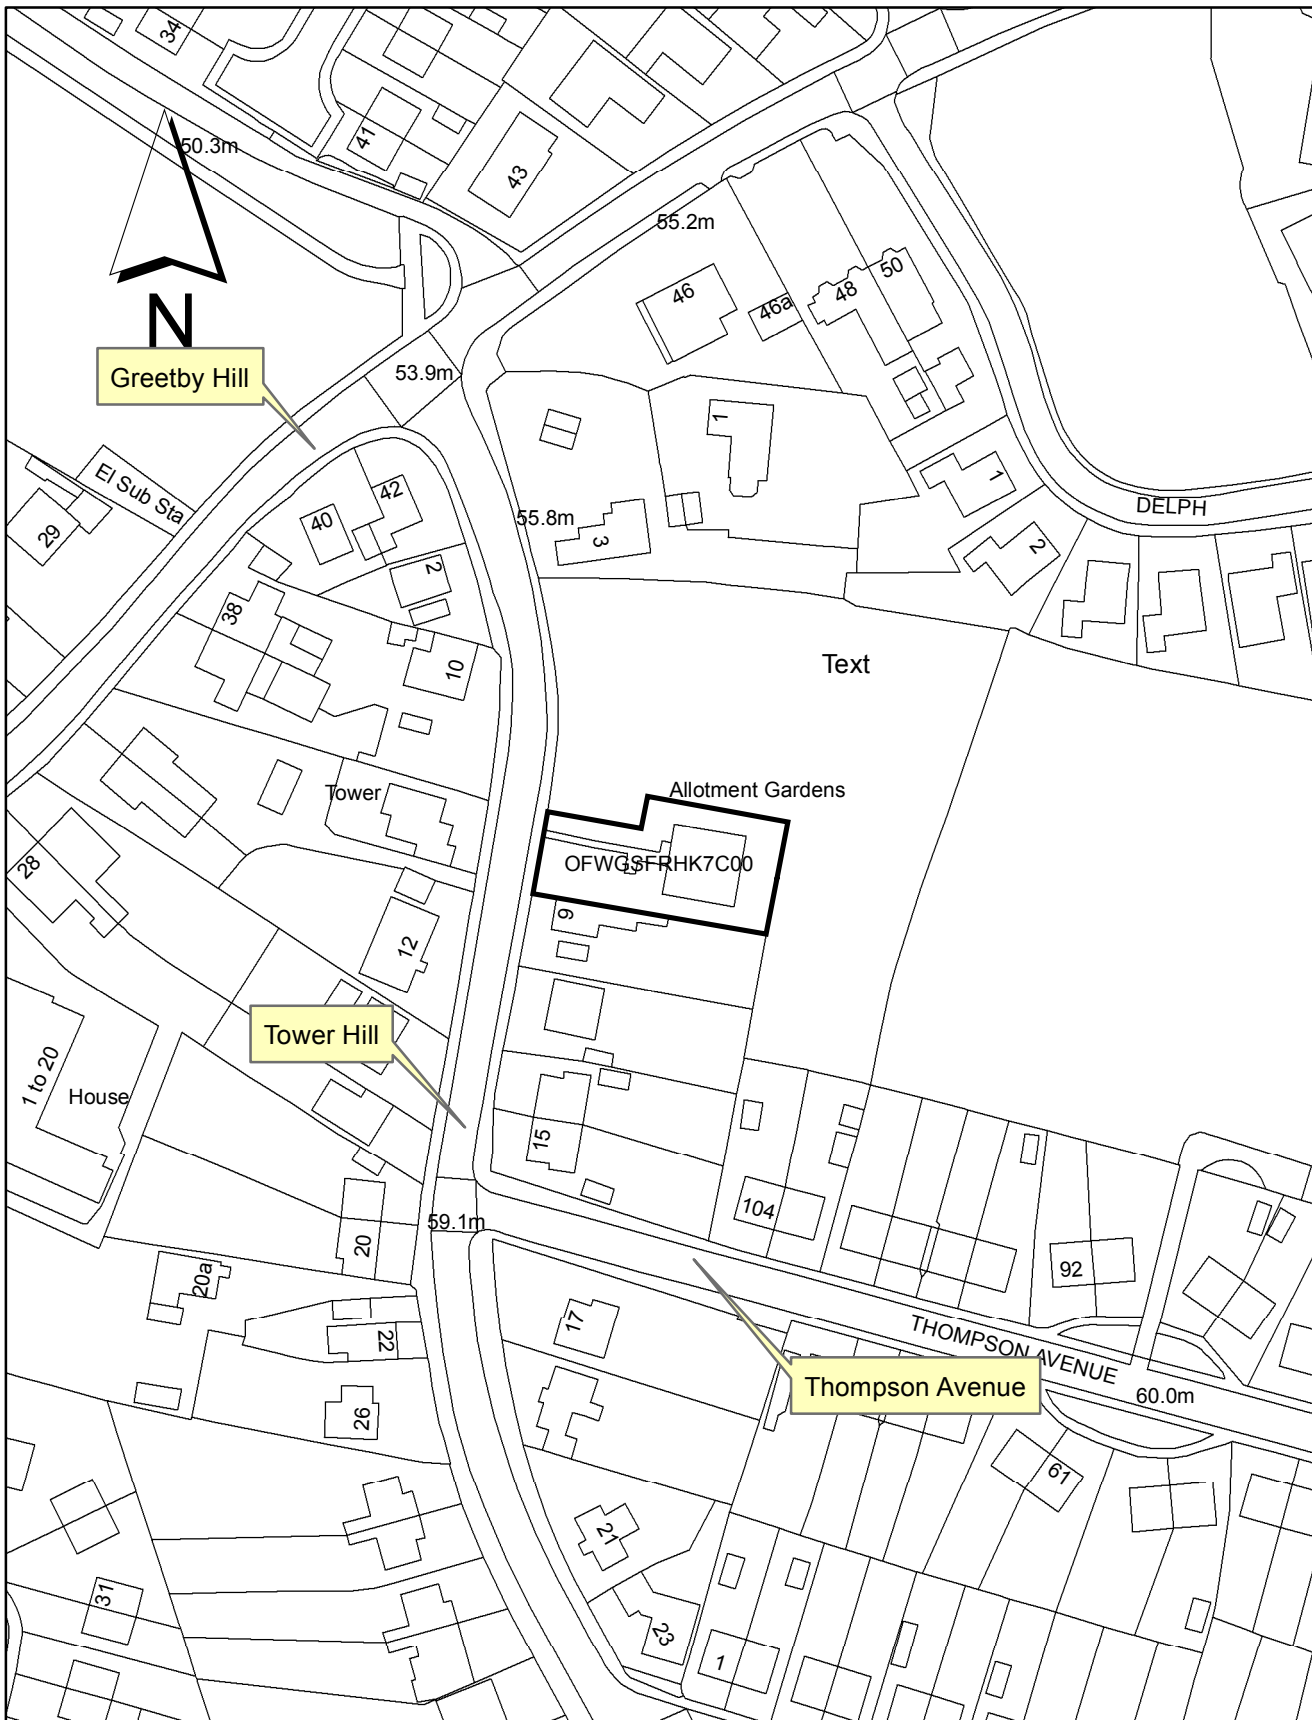




Water Tower, Tower Hill, Ormskirk L39 2EF

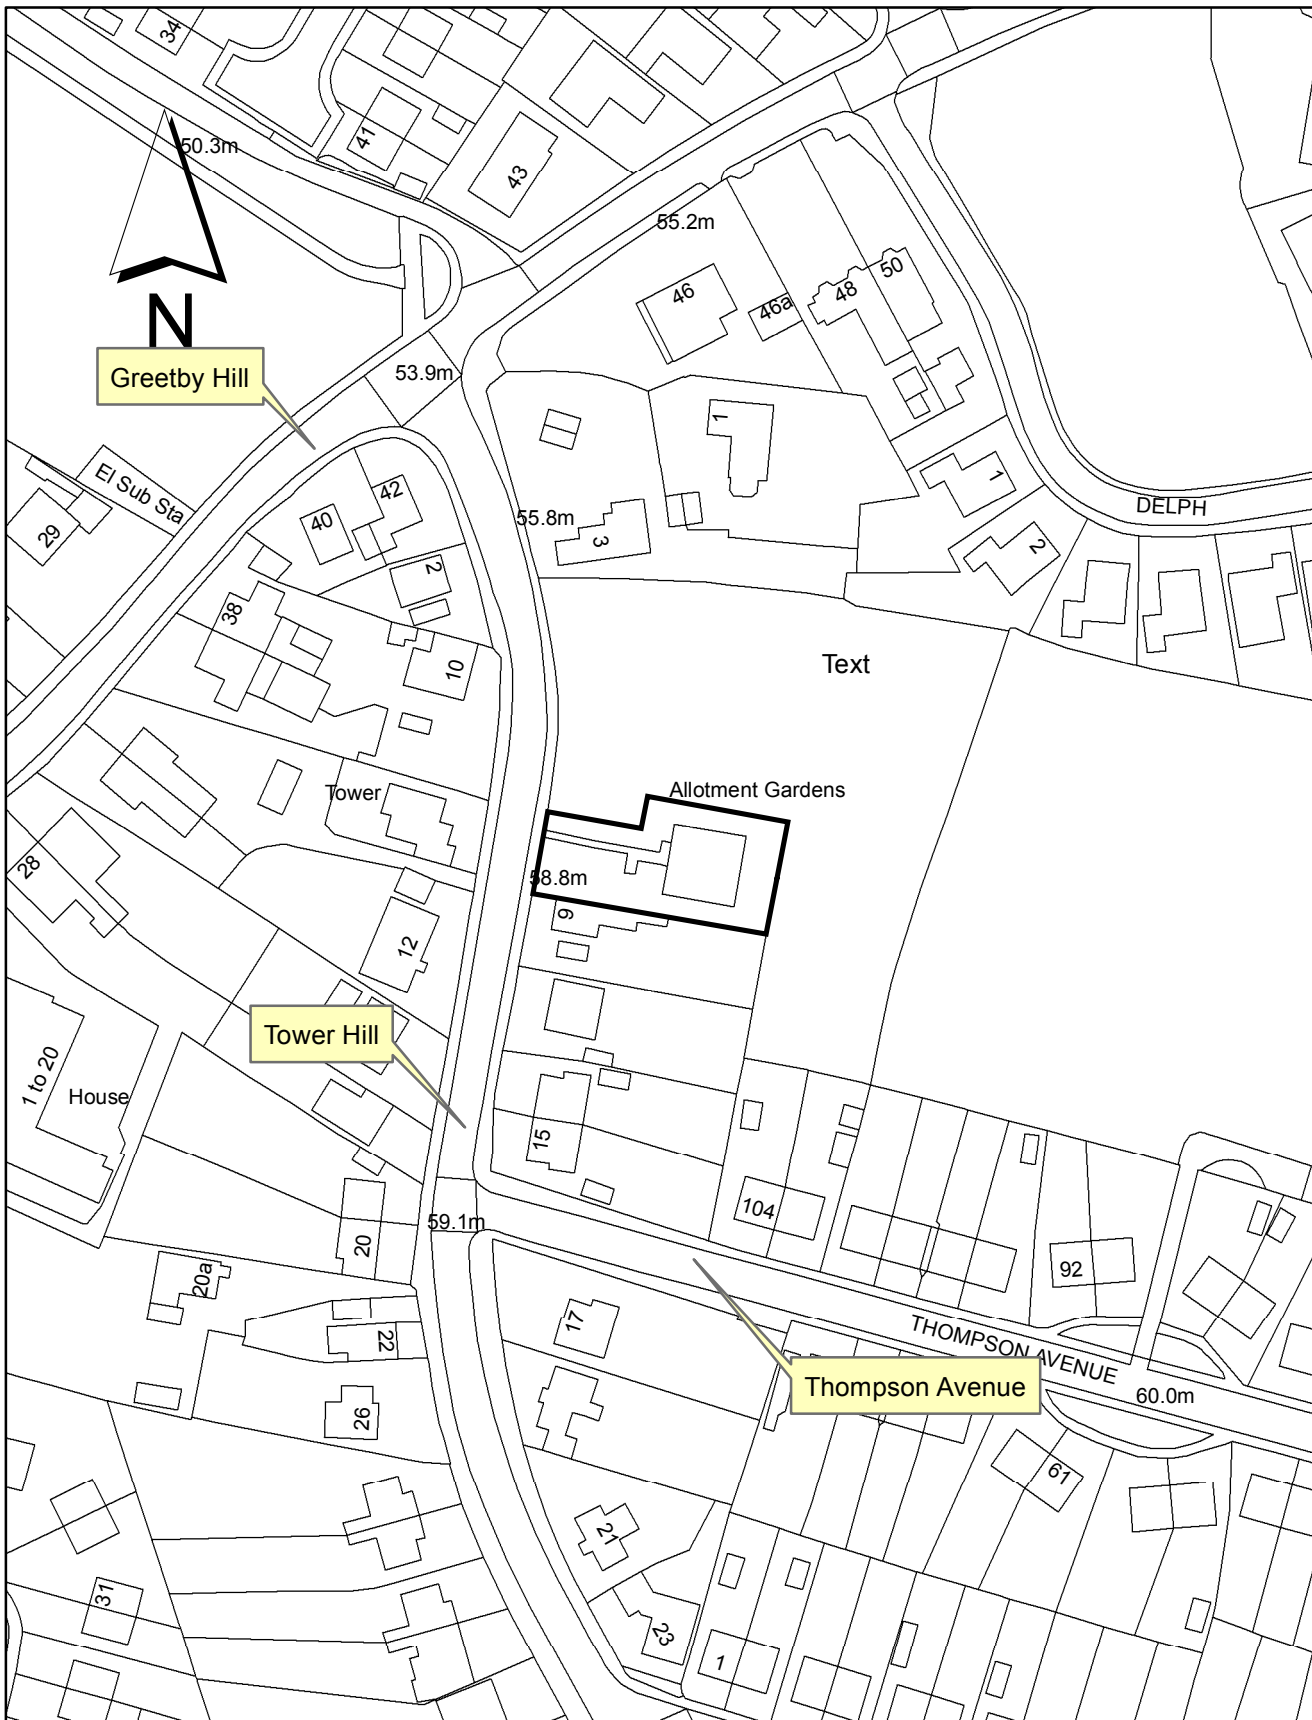




71 Thompson Avenue, Ormskirk L39 2BG

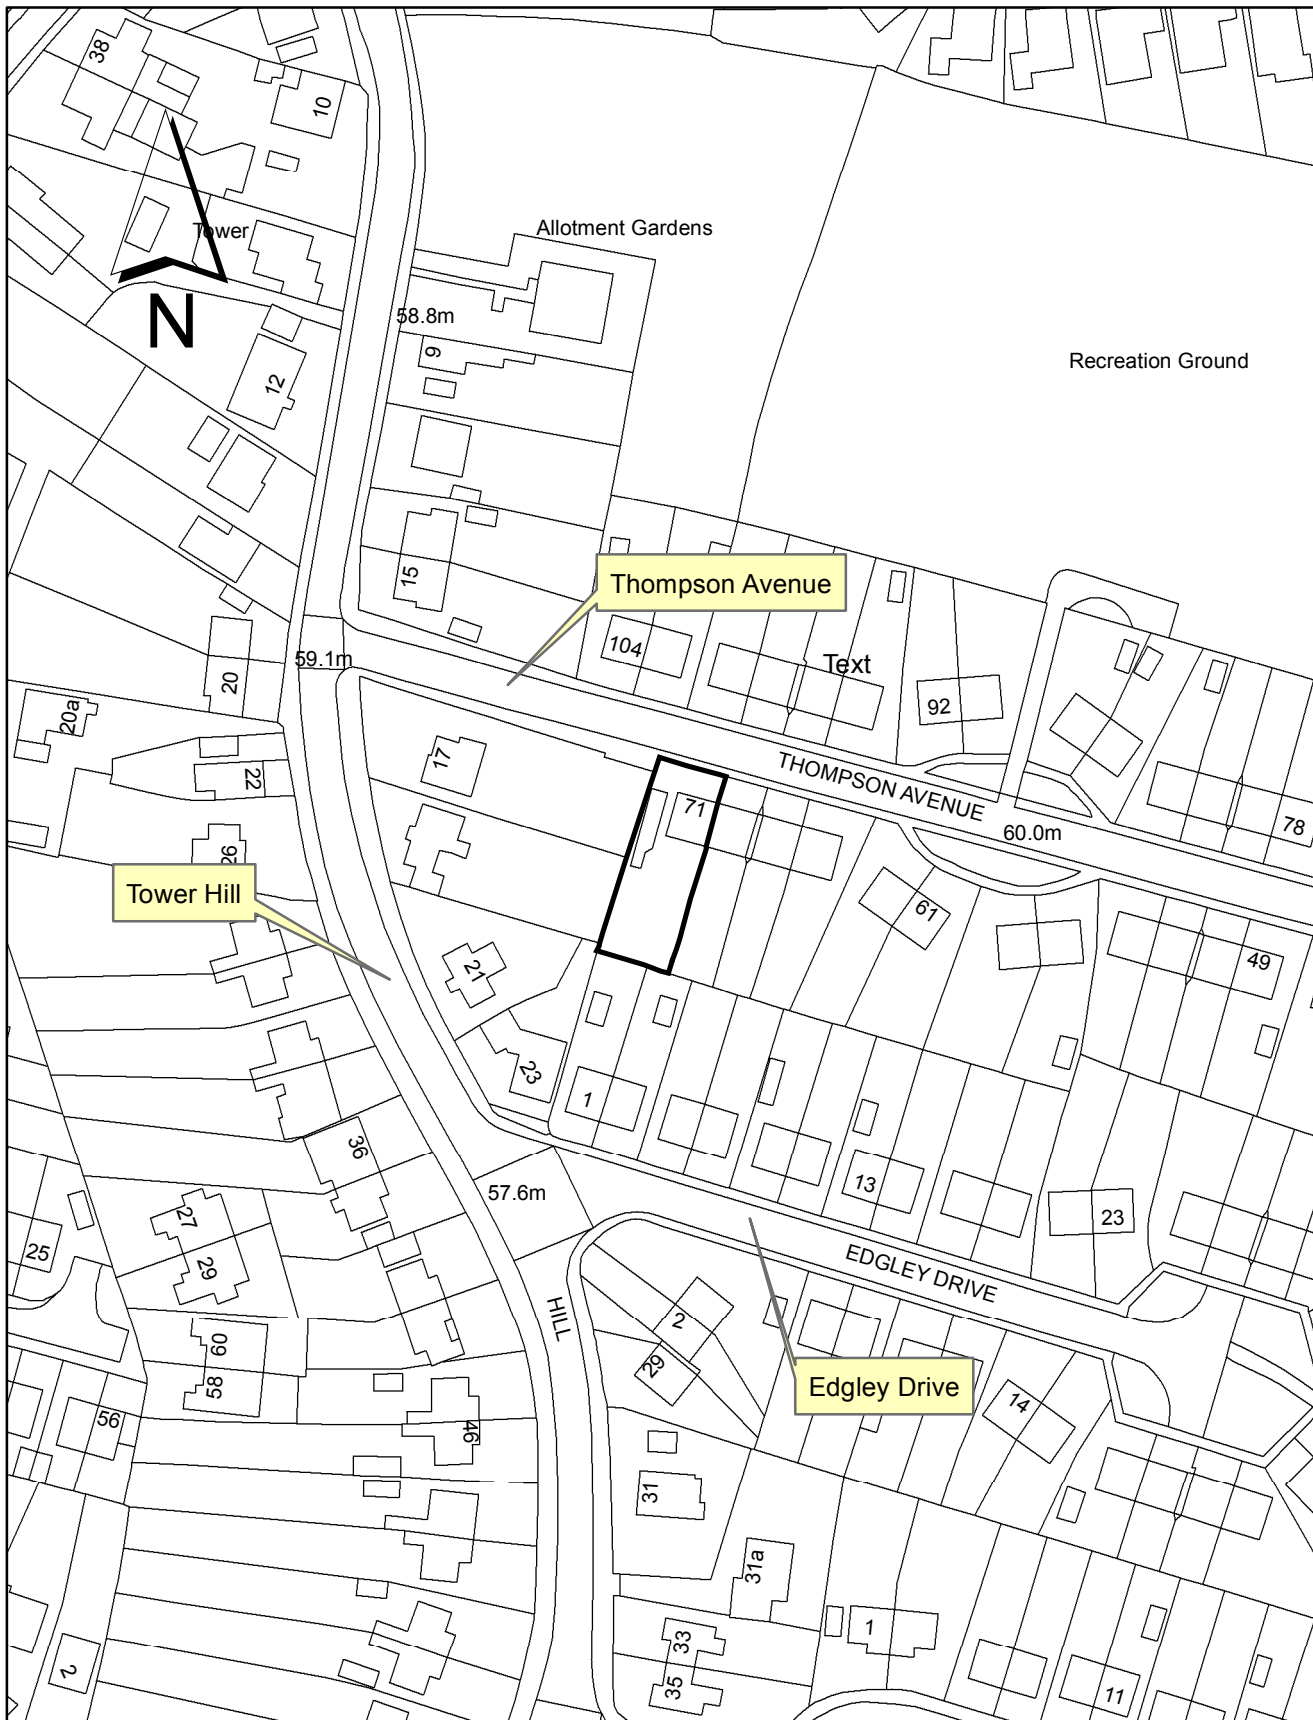




Land rear of 14A New Cut Lane, Halsall PR8 3DN

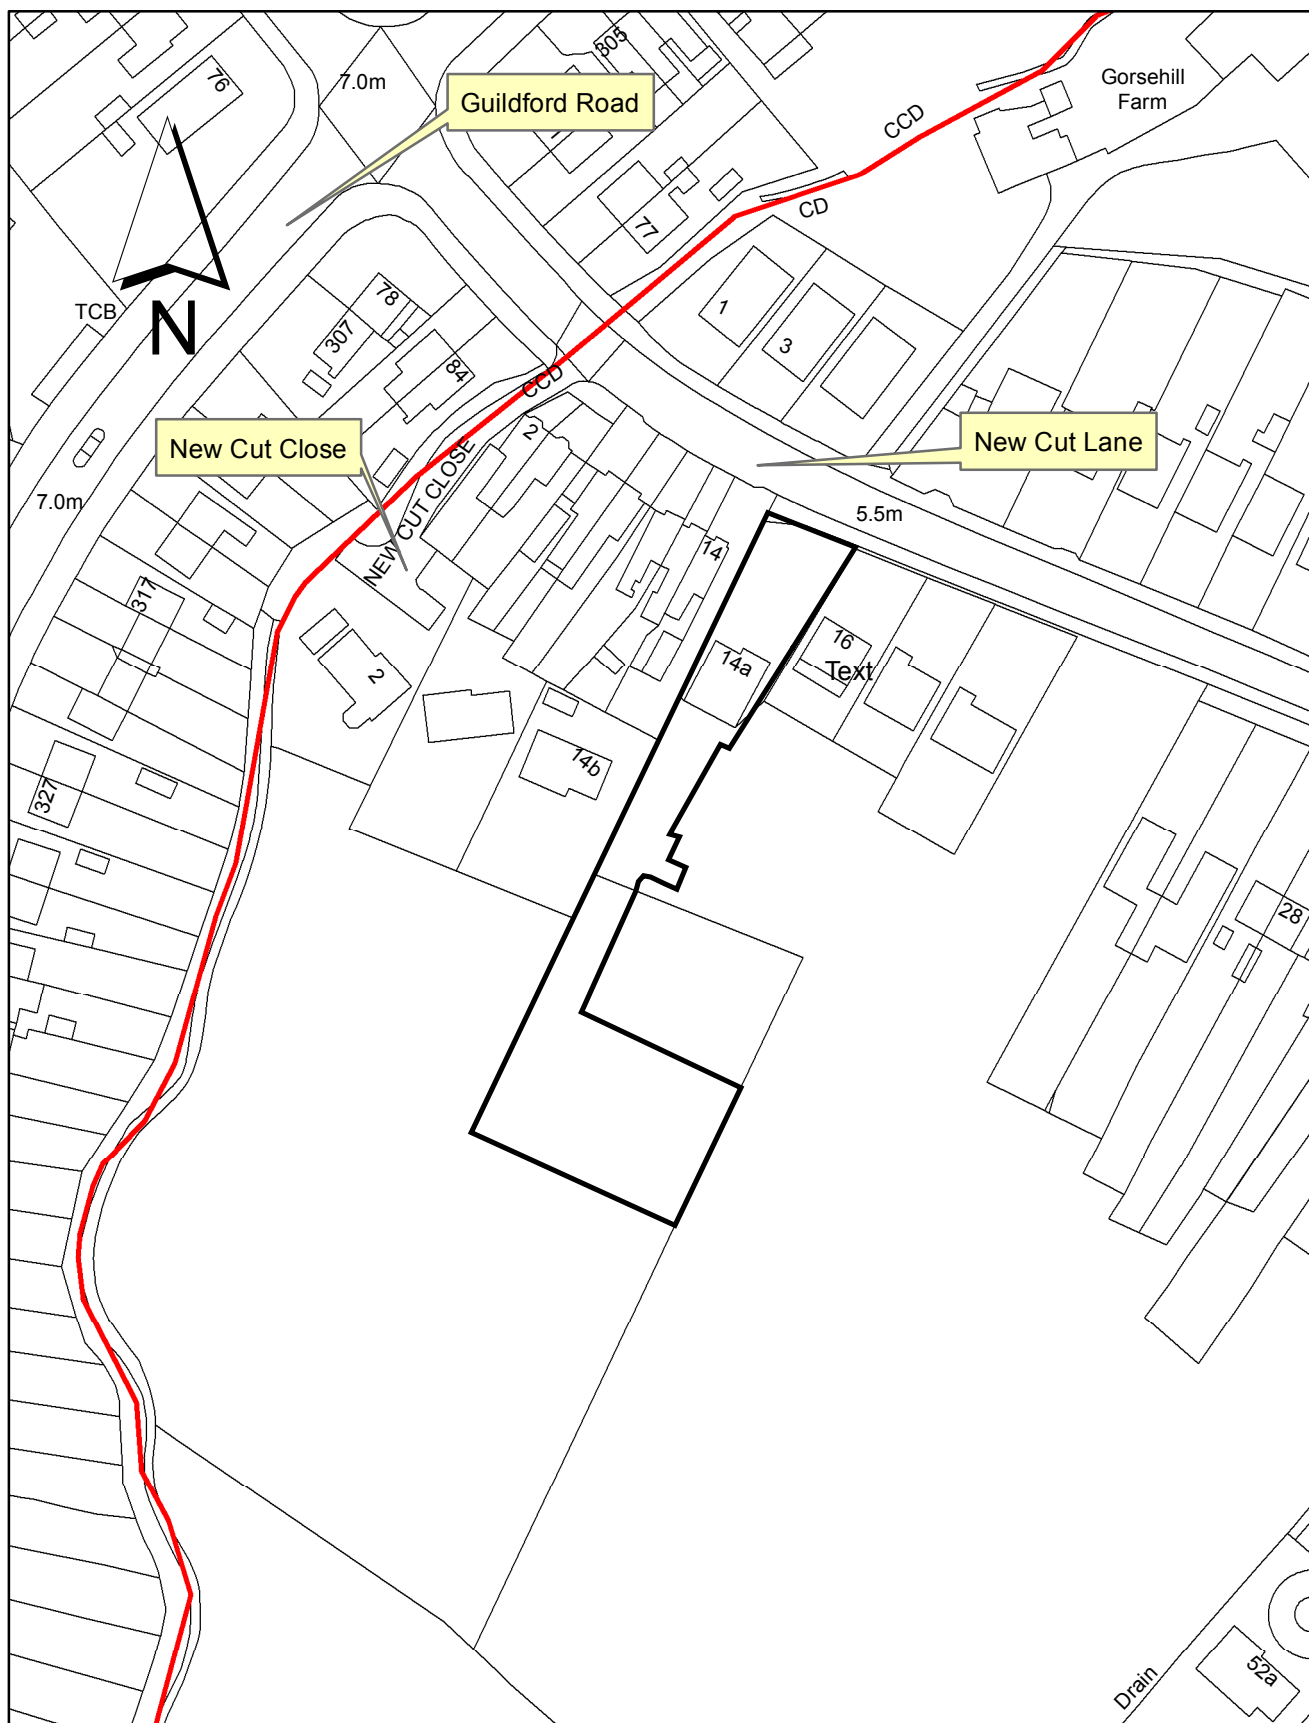




Land rear of 14A New Cut Lane, Halsall PR8 3DN

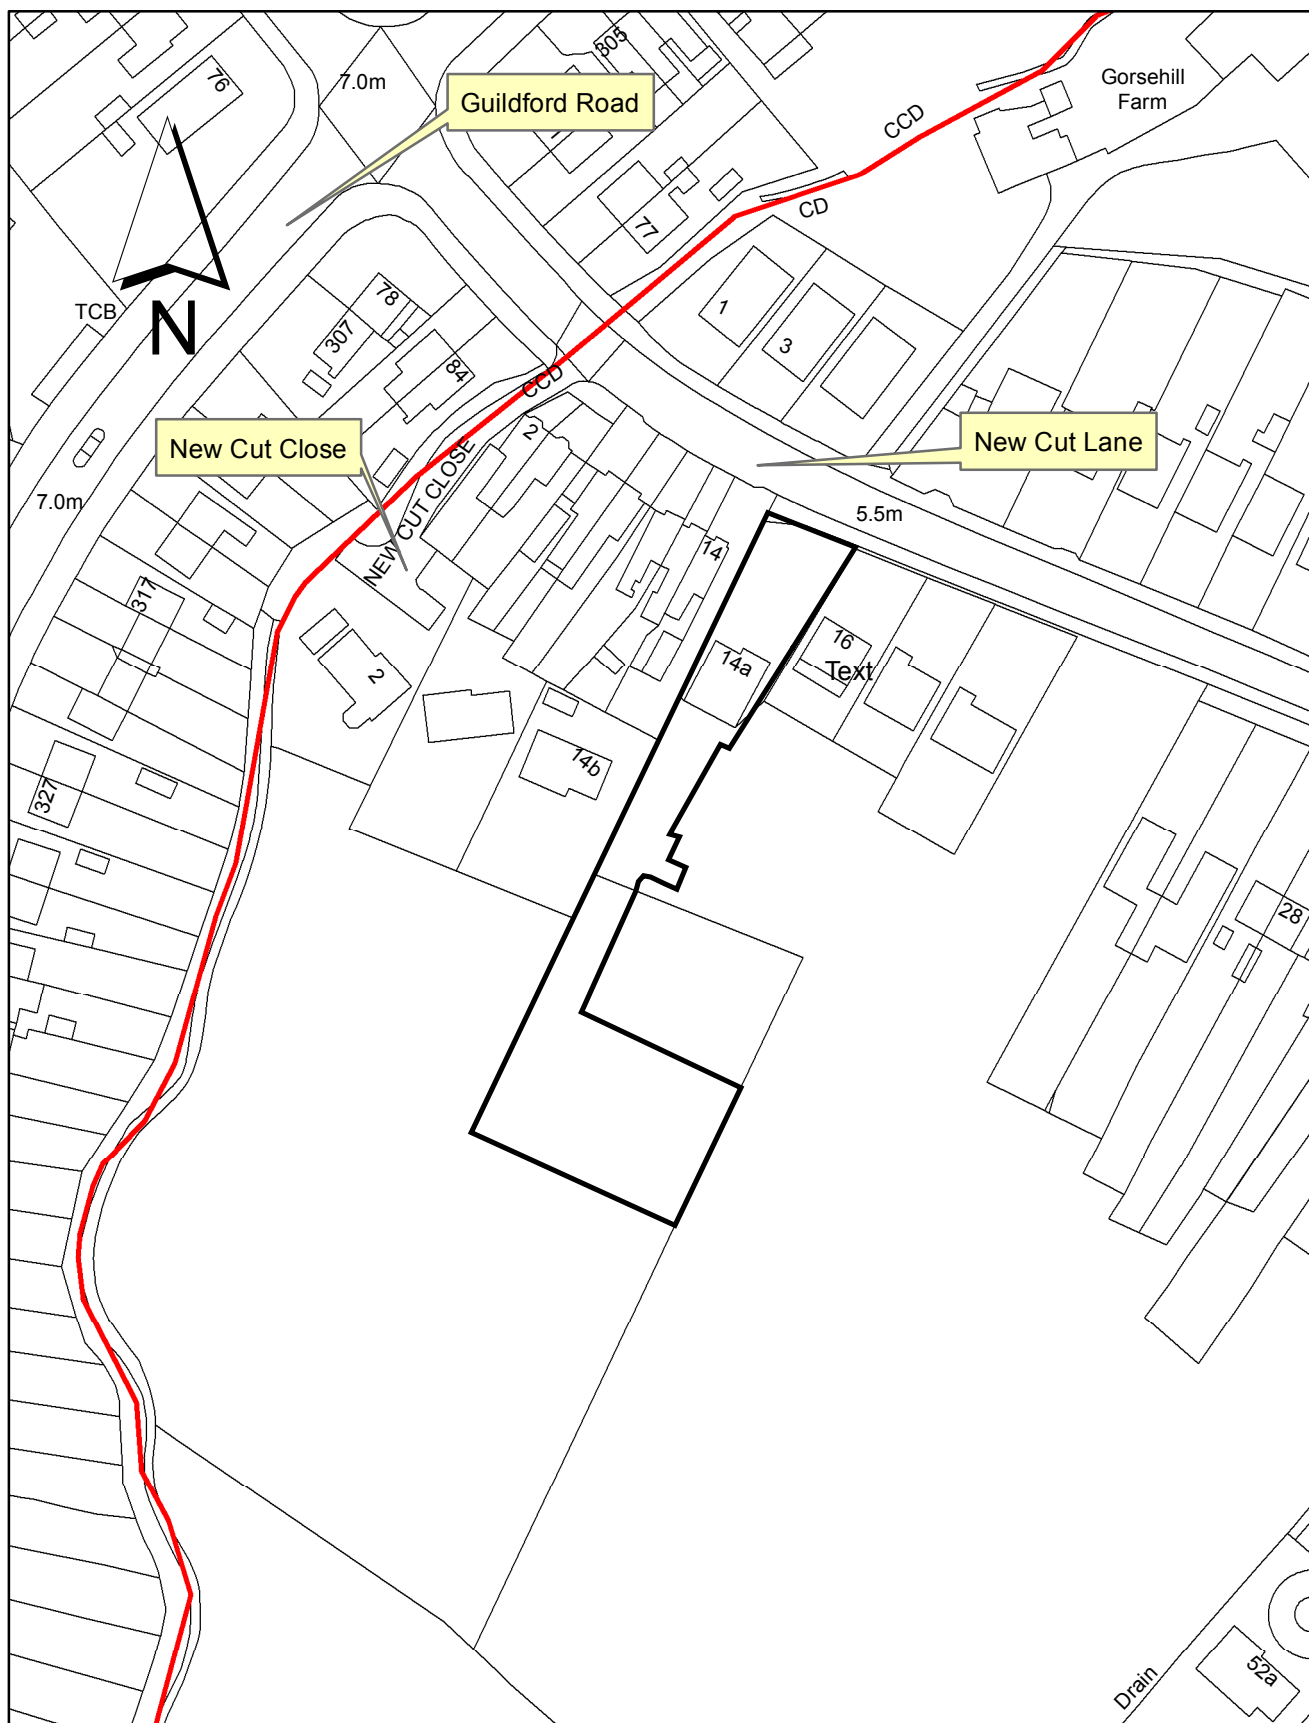



Houseboat Green Matters, Chapel Lane, Parbold WN8 7TN

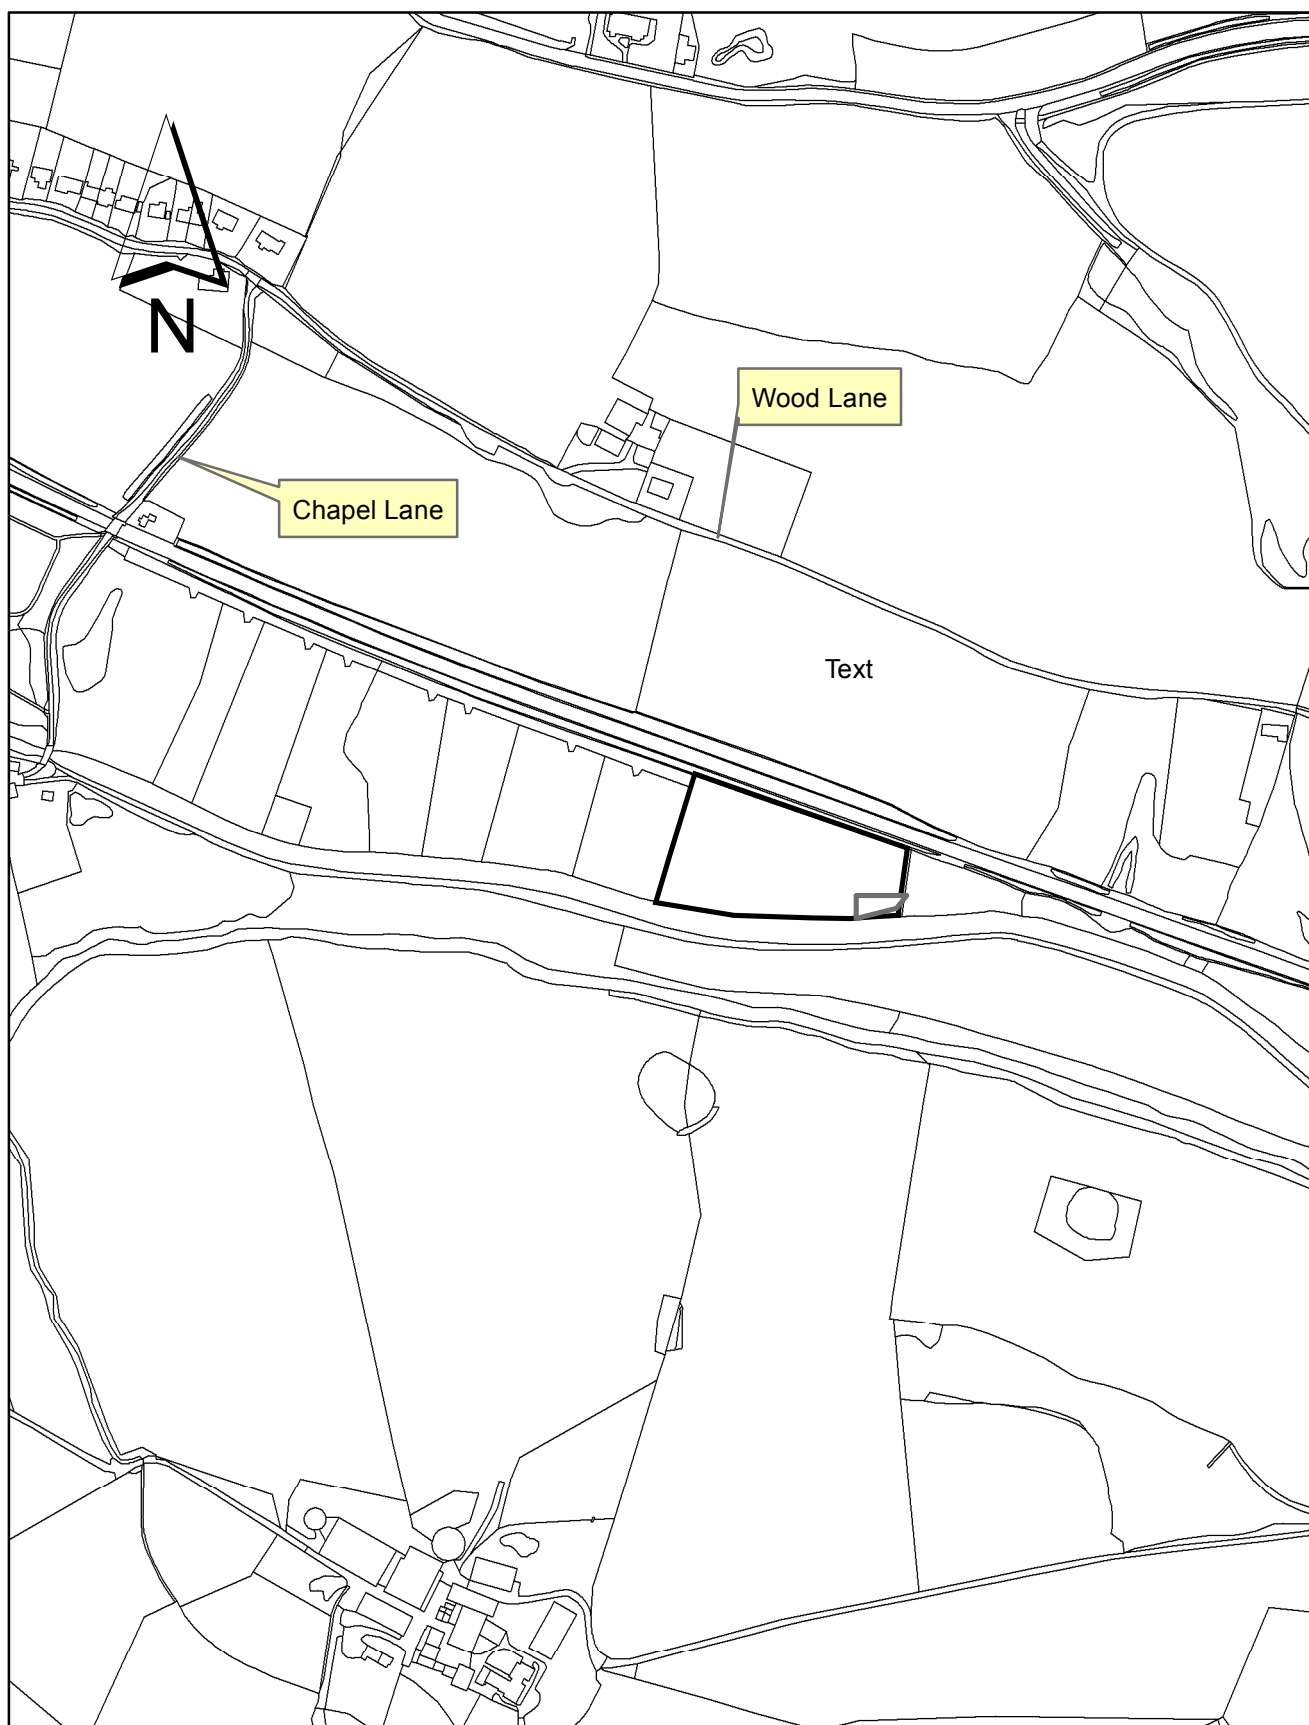



Site

Pool Hey Caravan Park, Pool Hey Lane, Scarisbrick PR9 8AB

