



PLANNING COMMITTEE

14th December 2017

(Agenda Item 7)

PLANNING APPLICATION ITEMS

LOCATION PLANS




Land towards the eastern end of, Beechtrees, Digmaor, Skelmersdale WN8 9HA






Land Rear of North Moor Cottage, North Moor Lane, Halsall
L39 8RF

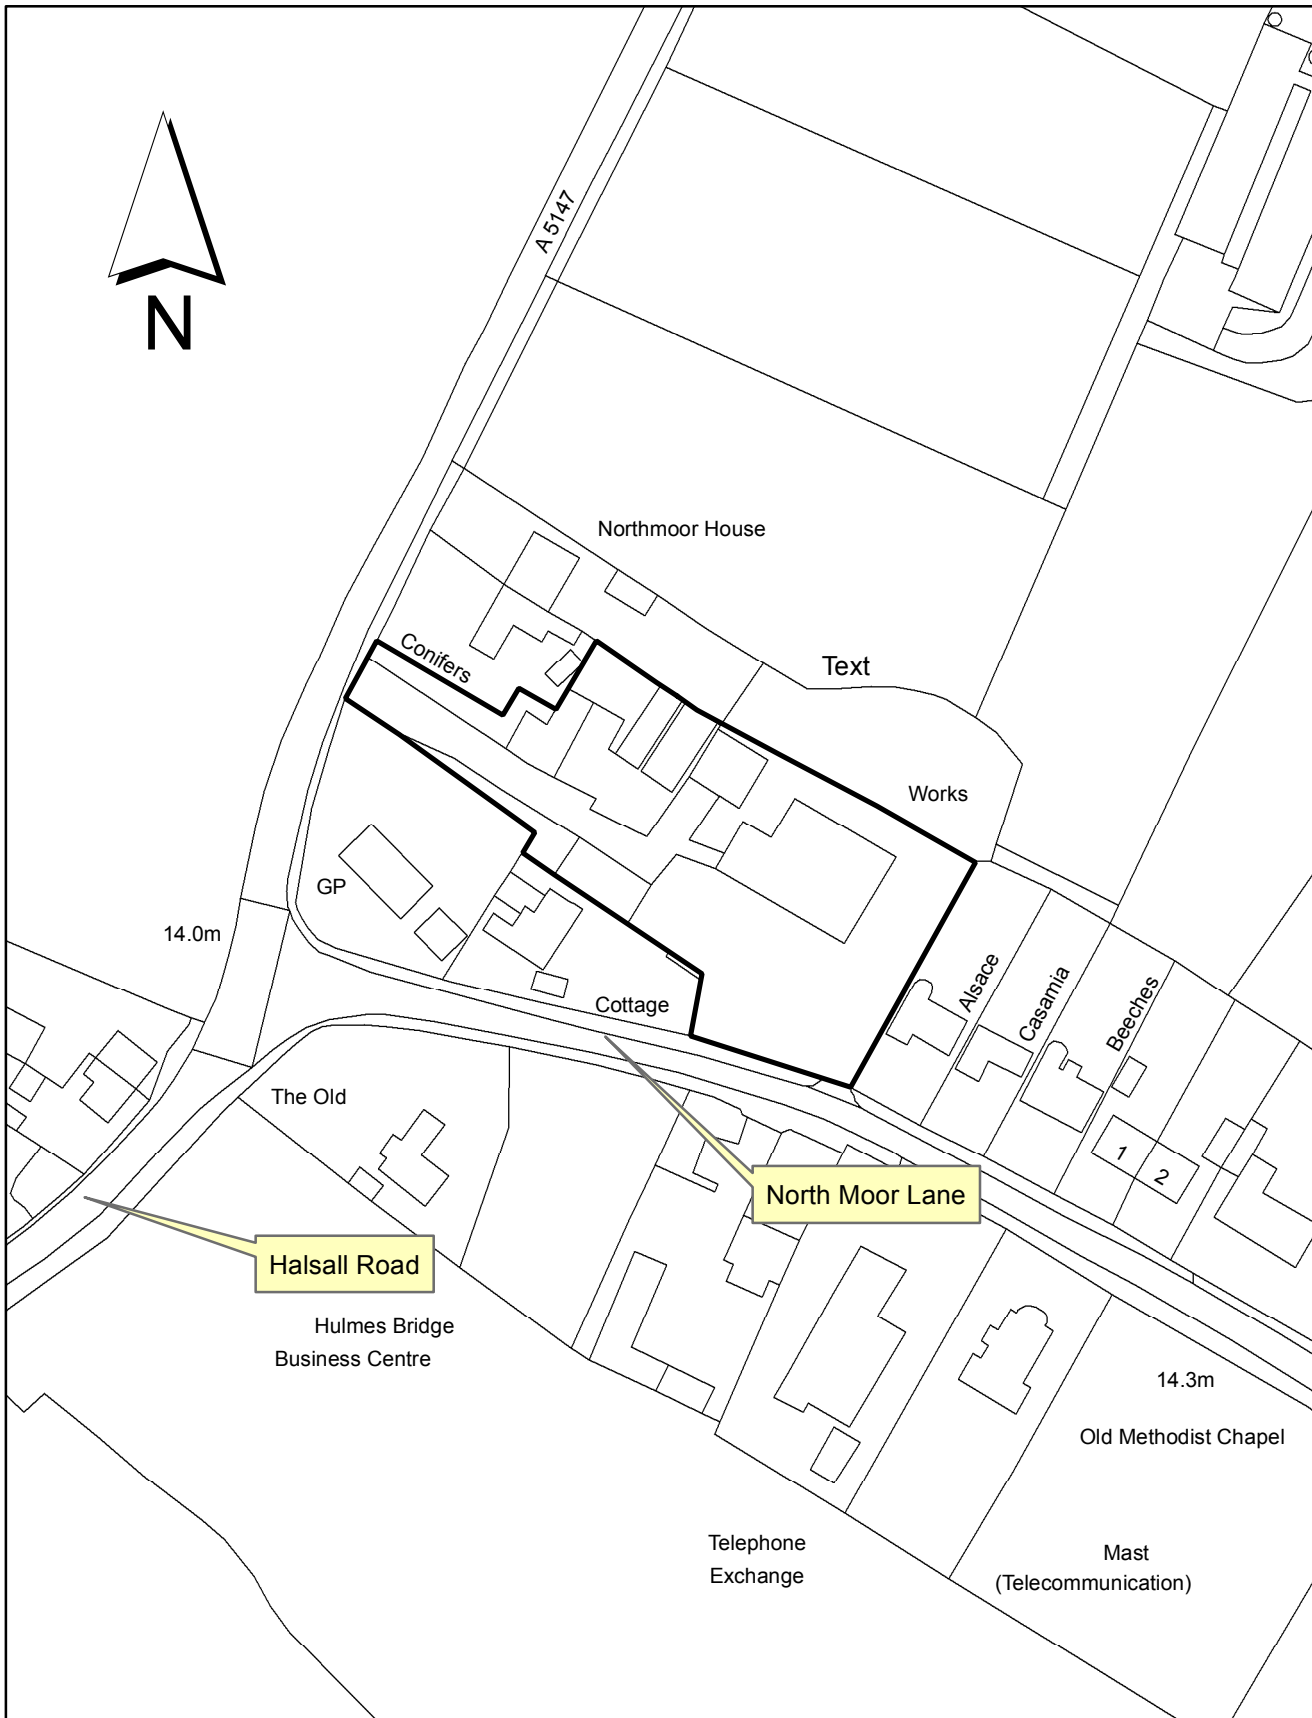




14A New Cut Lane Halsall, Southport PR8 3DN

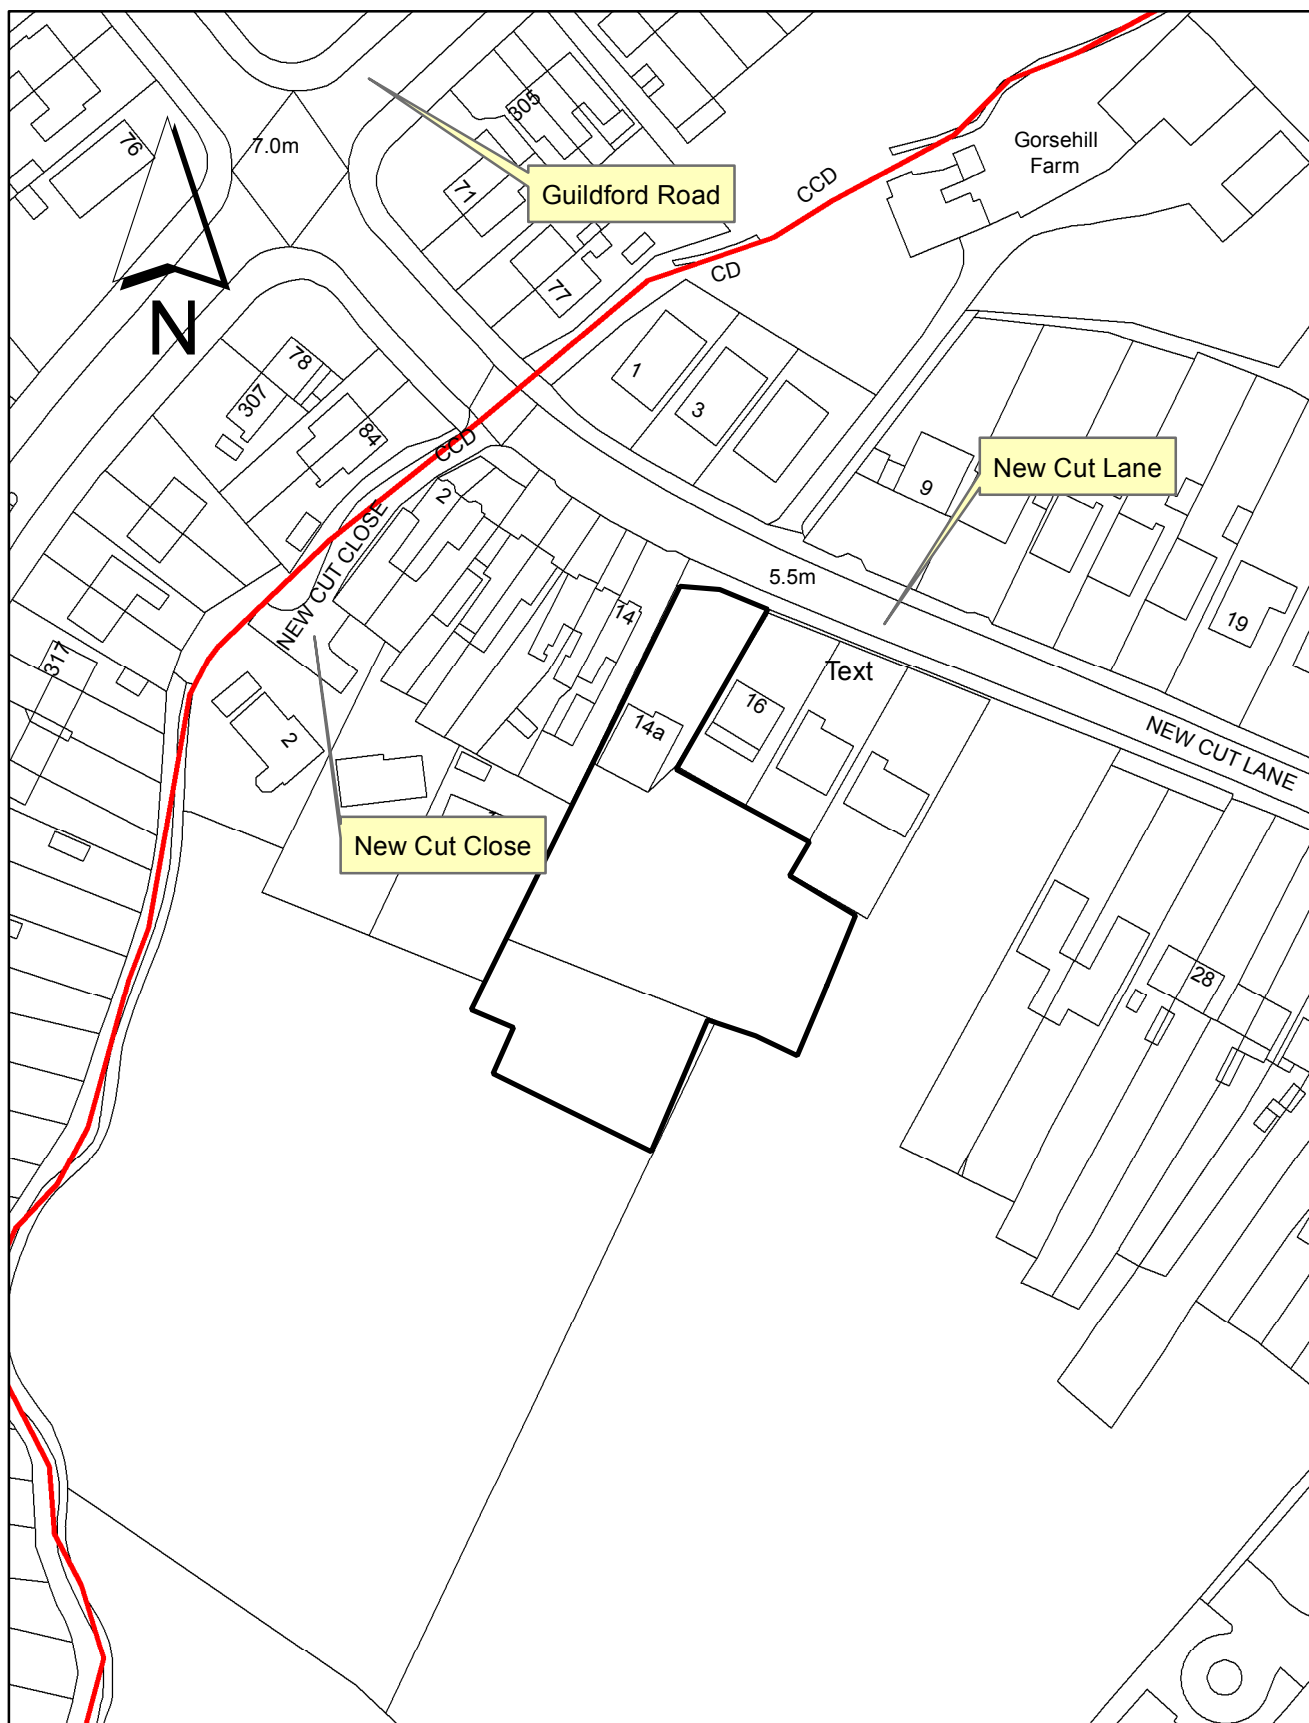




14A New Cut Lane Halsall, Southport PR8 3DN

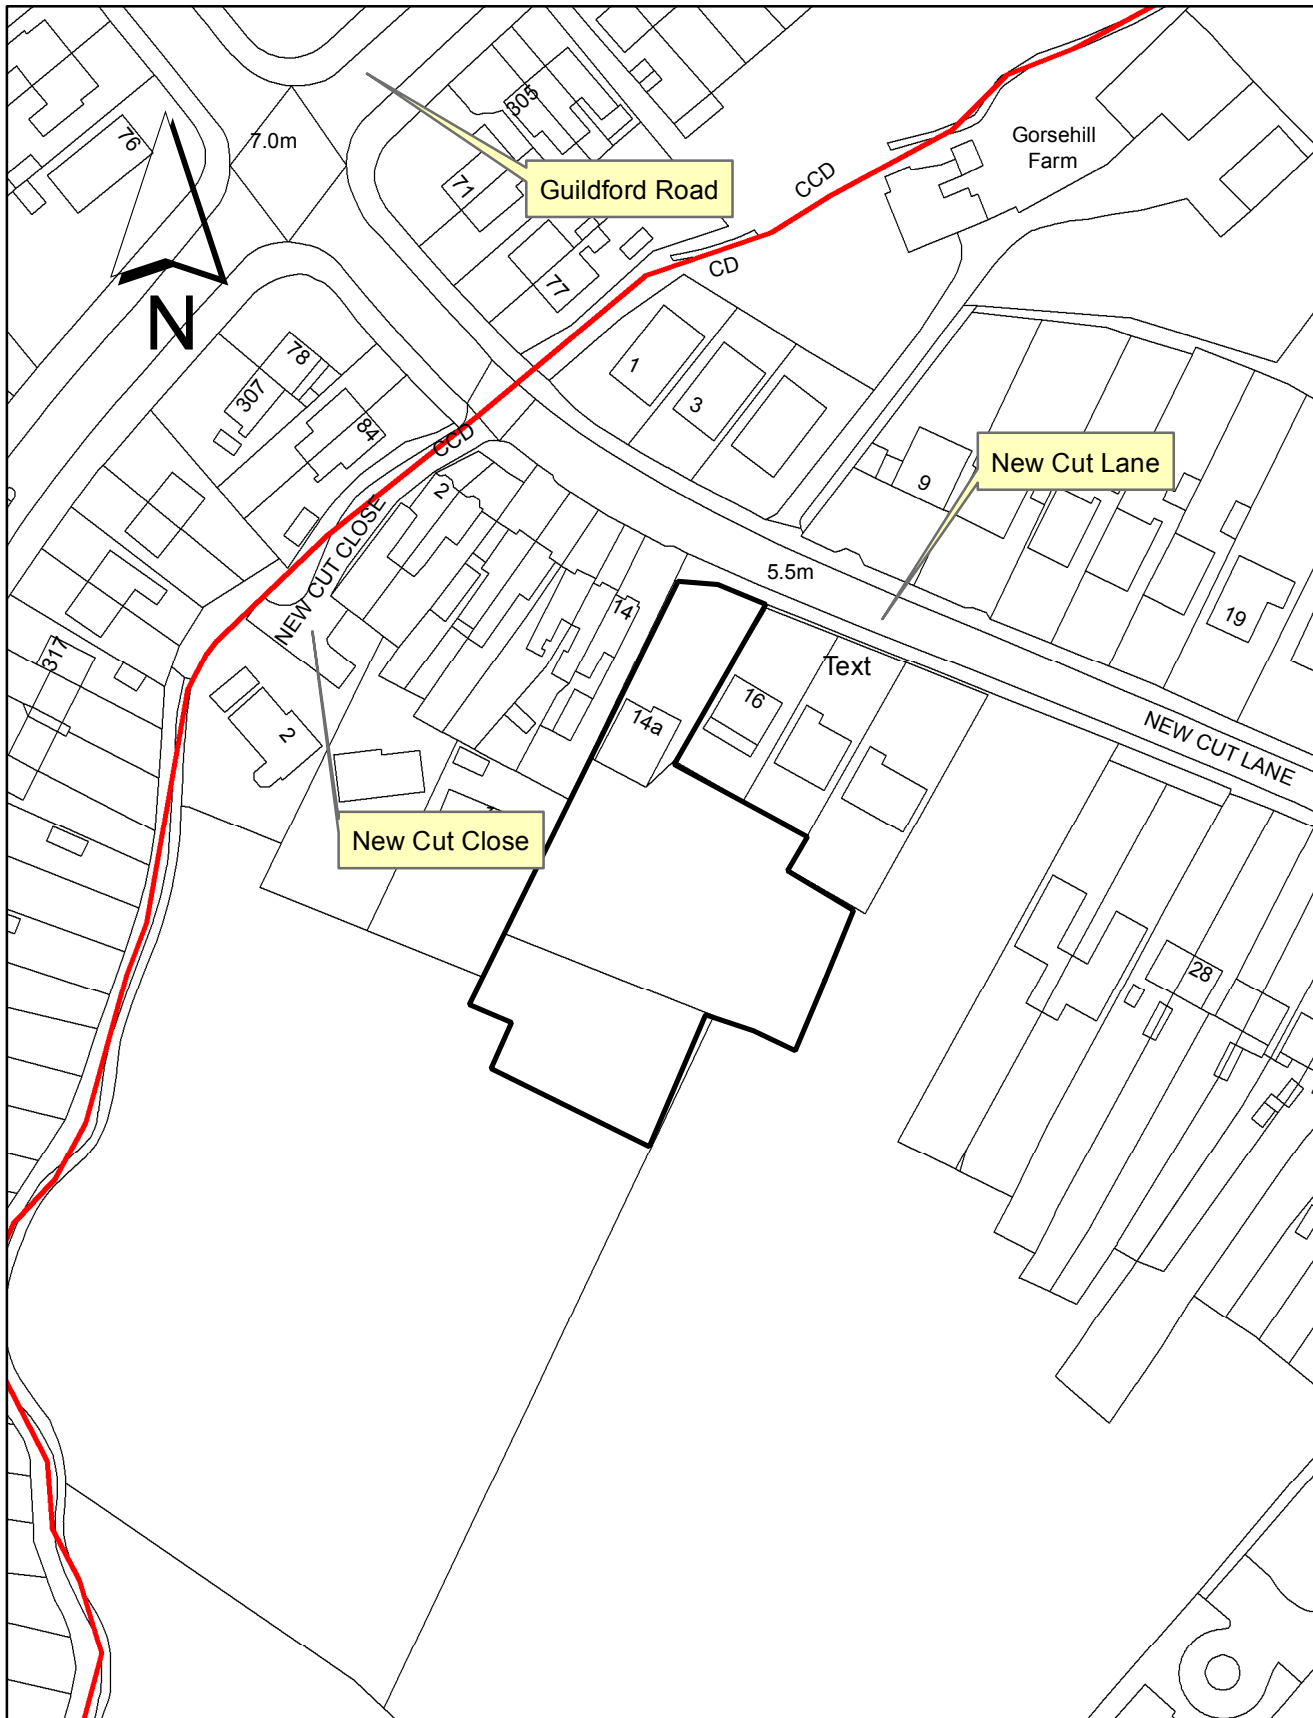



Taylor's Farm, Hall lane, Lathom, Ormskirk L40 5UW

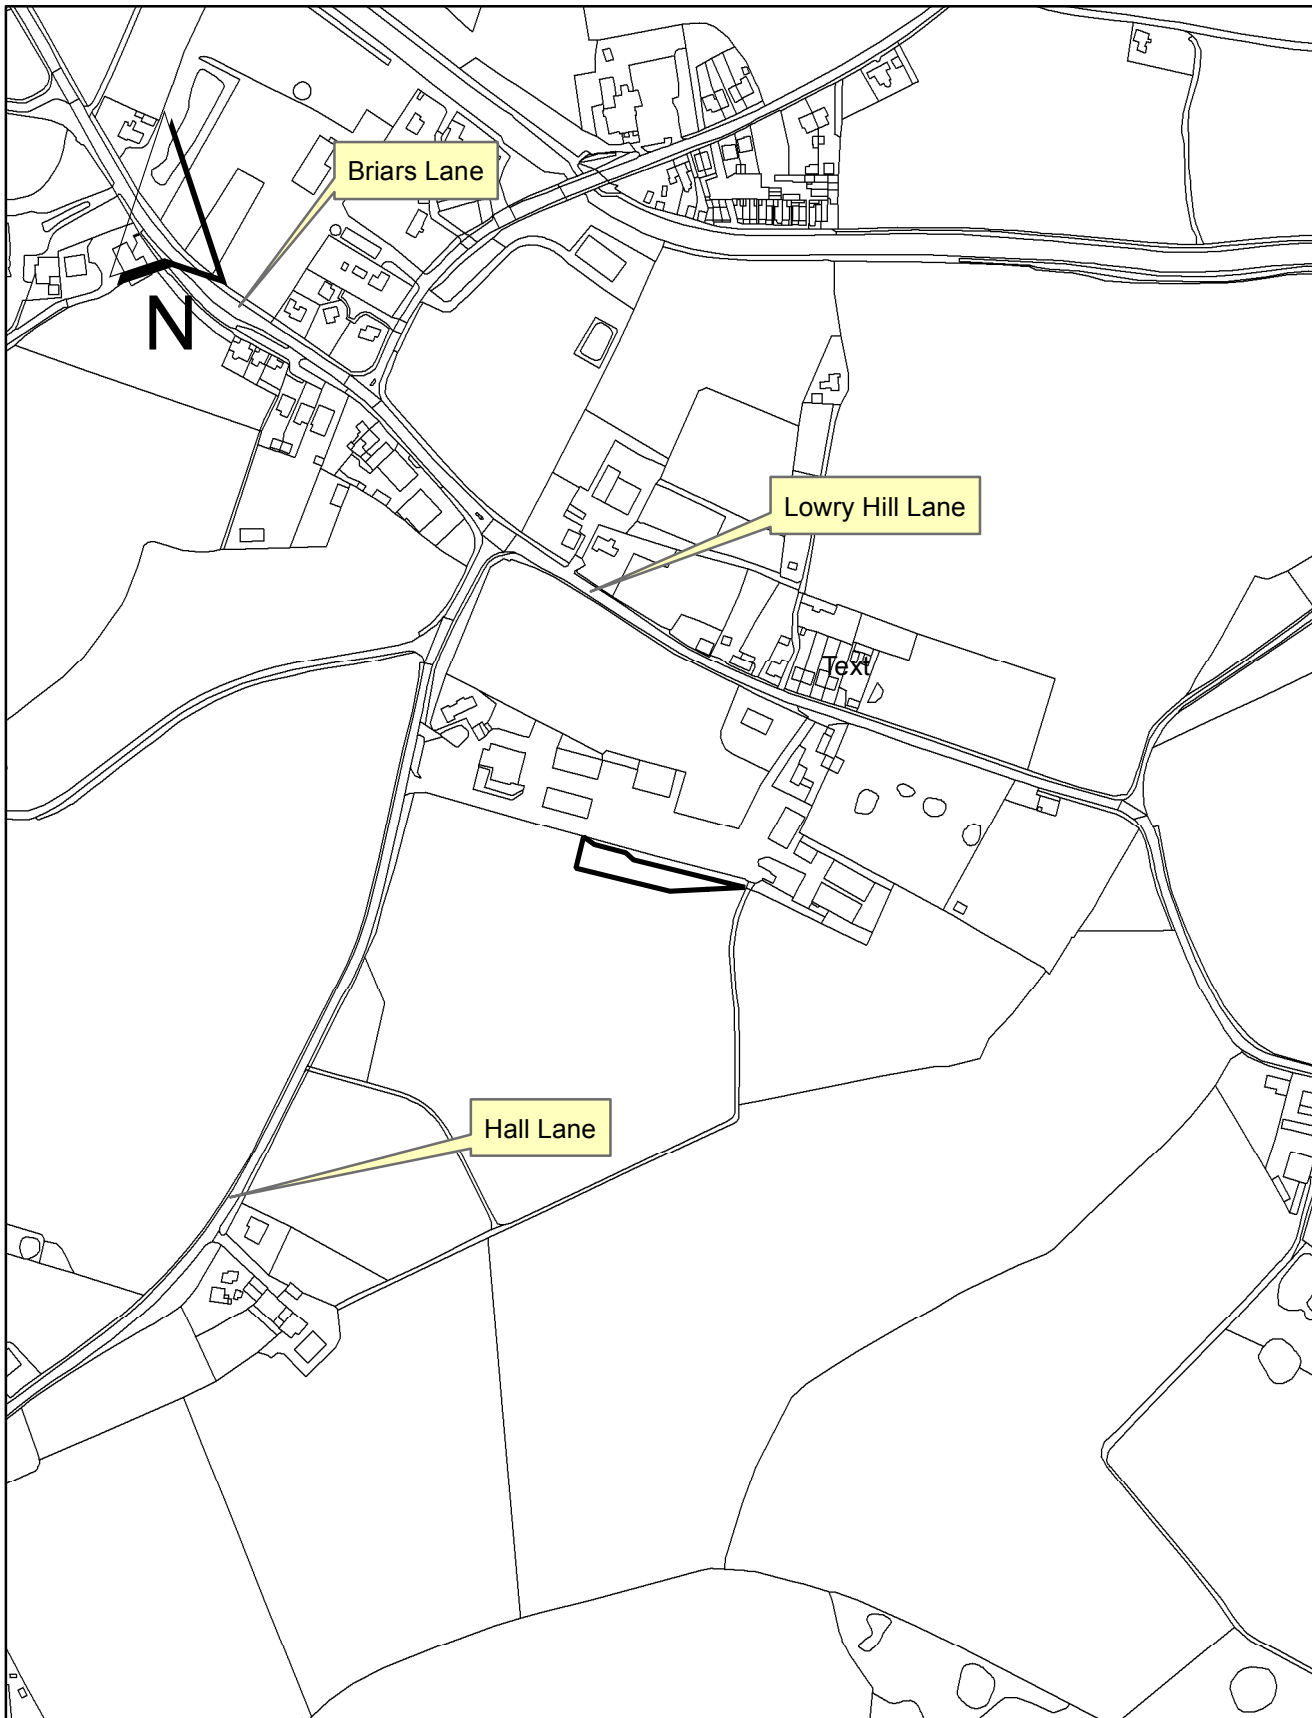



188 Southport Road, Scarisbrick PR8 5BH

