
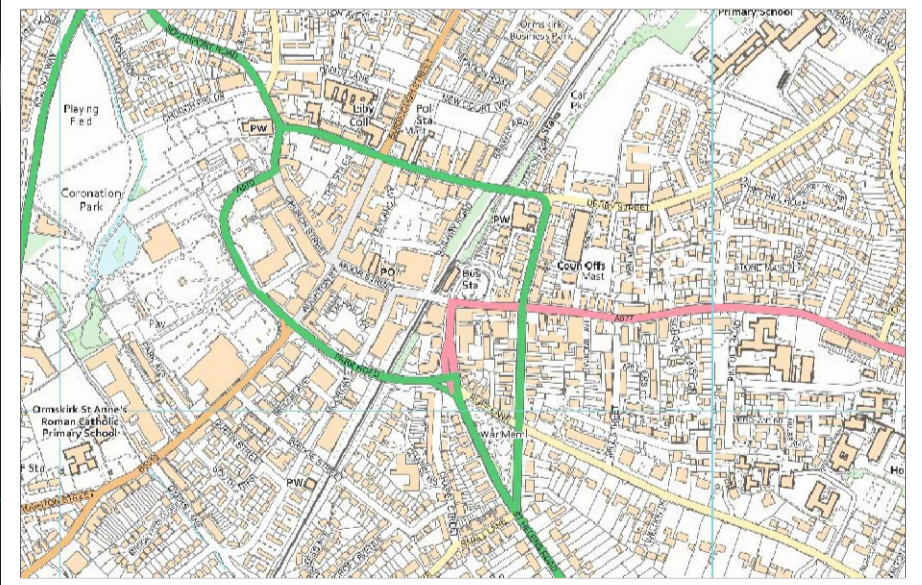


*Based on Ordnance Survey mapping with the permission of the Controller of Her Majesty's Stationery Office. © Crown copyright. Unauthorised reproduction infringes Crown copyright and may lead to prosecution or civil proceedings.
Lancashire County Council Licence No. LA100023320

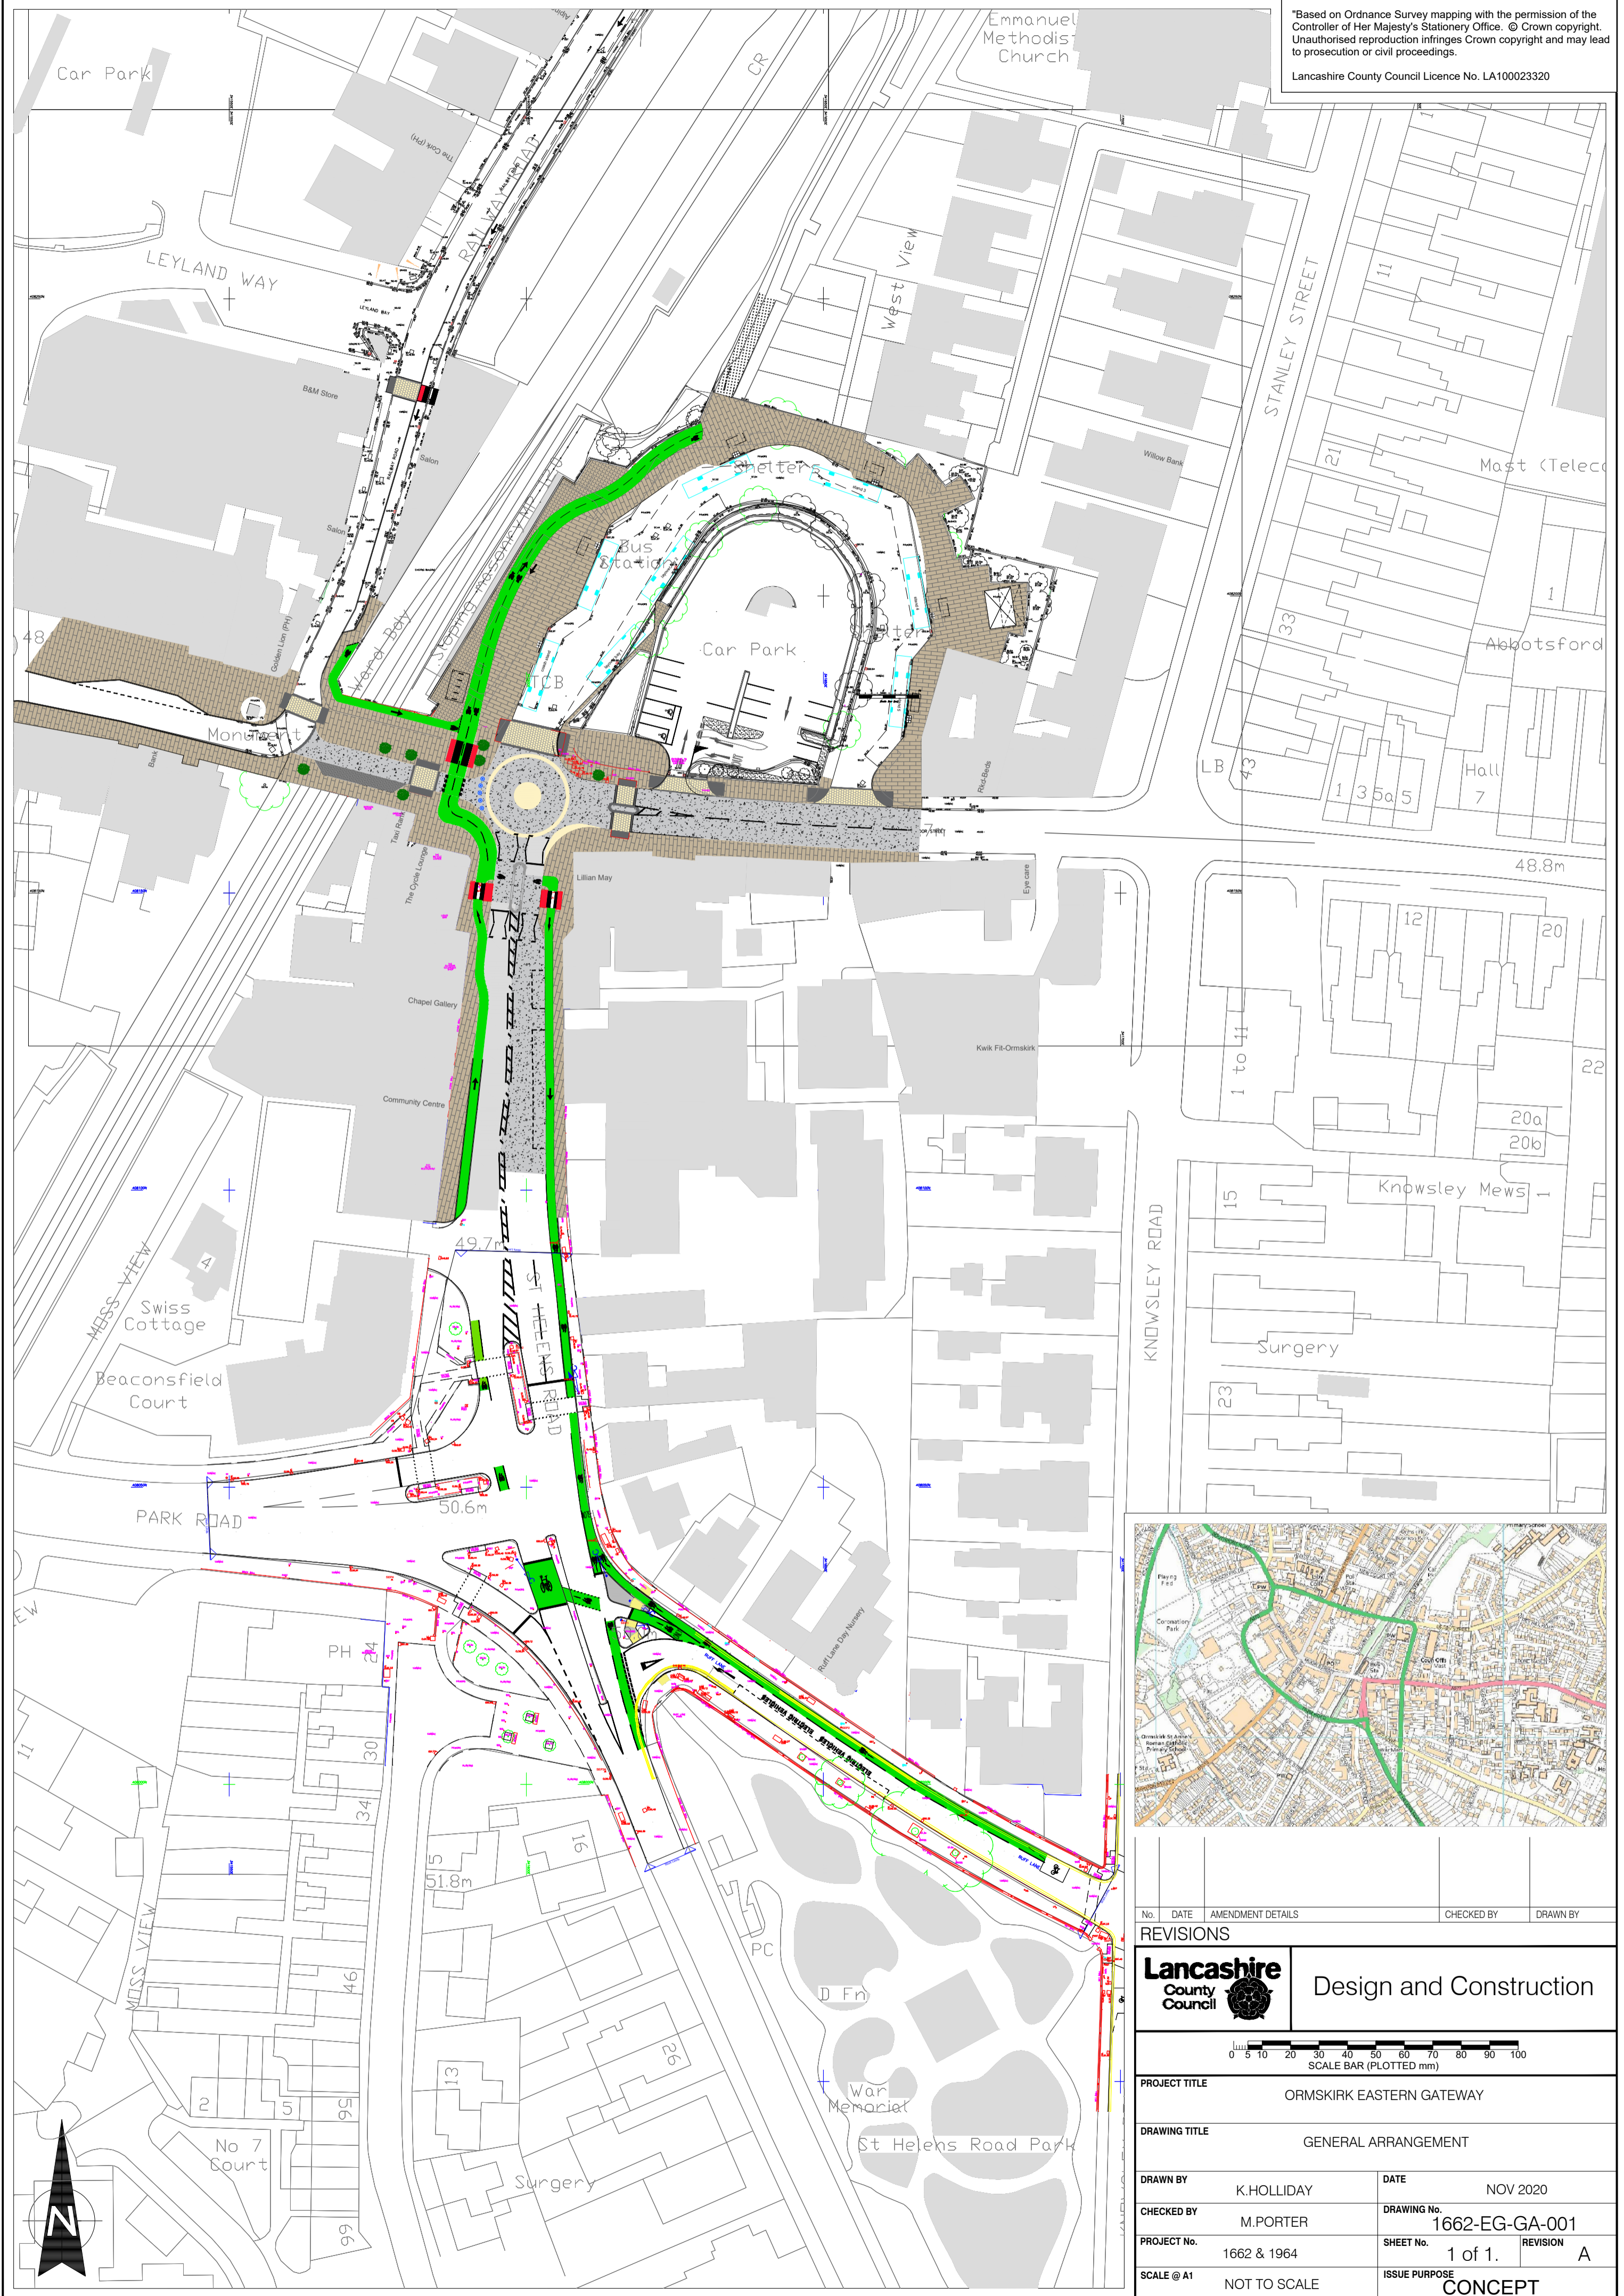

No.	DATE	AMENDMENT DETAILS	CHECKED BY	DRAWN BY
REVISIONS				

Lancashire County Council Design and Construction

0 5 10 20 30 40 50 60 70 80 90 100
SCALE BAR (PLOTTED mm)

PROJECT TITLE		ORMSKIRK EASTERN GATEWAY	
DRAWING TITLE		GENERAL ARRANGEMENT	
DRAWN BY	K.HOLLIDAY	DATE	NOV 2020
CHECKED BY	M.PORTER	DRAWING No.	1662-EG-GA-001
PROJECT No.	1662 & 1964	SHEET No.	1 of 1. REVISION A
SCALE @ A1	NOT TO SCALE	ISSUE PURPOSE	CONCEPT